


SITE DATUM
PLANT CO-ORDINATES
E. 0
N. 0

SITE DATUM
WORLD CO-ORDINATES
E. 304 004.905
N. 7 361 465.885

DRAWING LIMIT

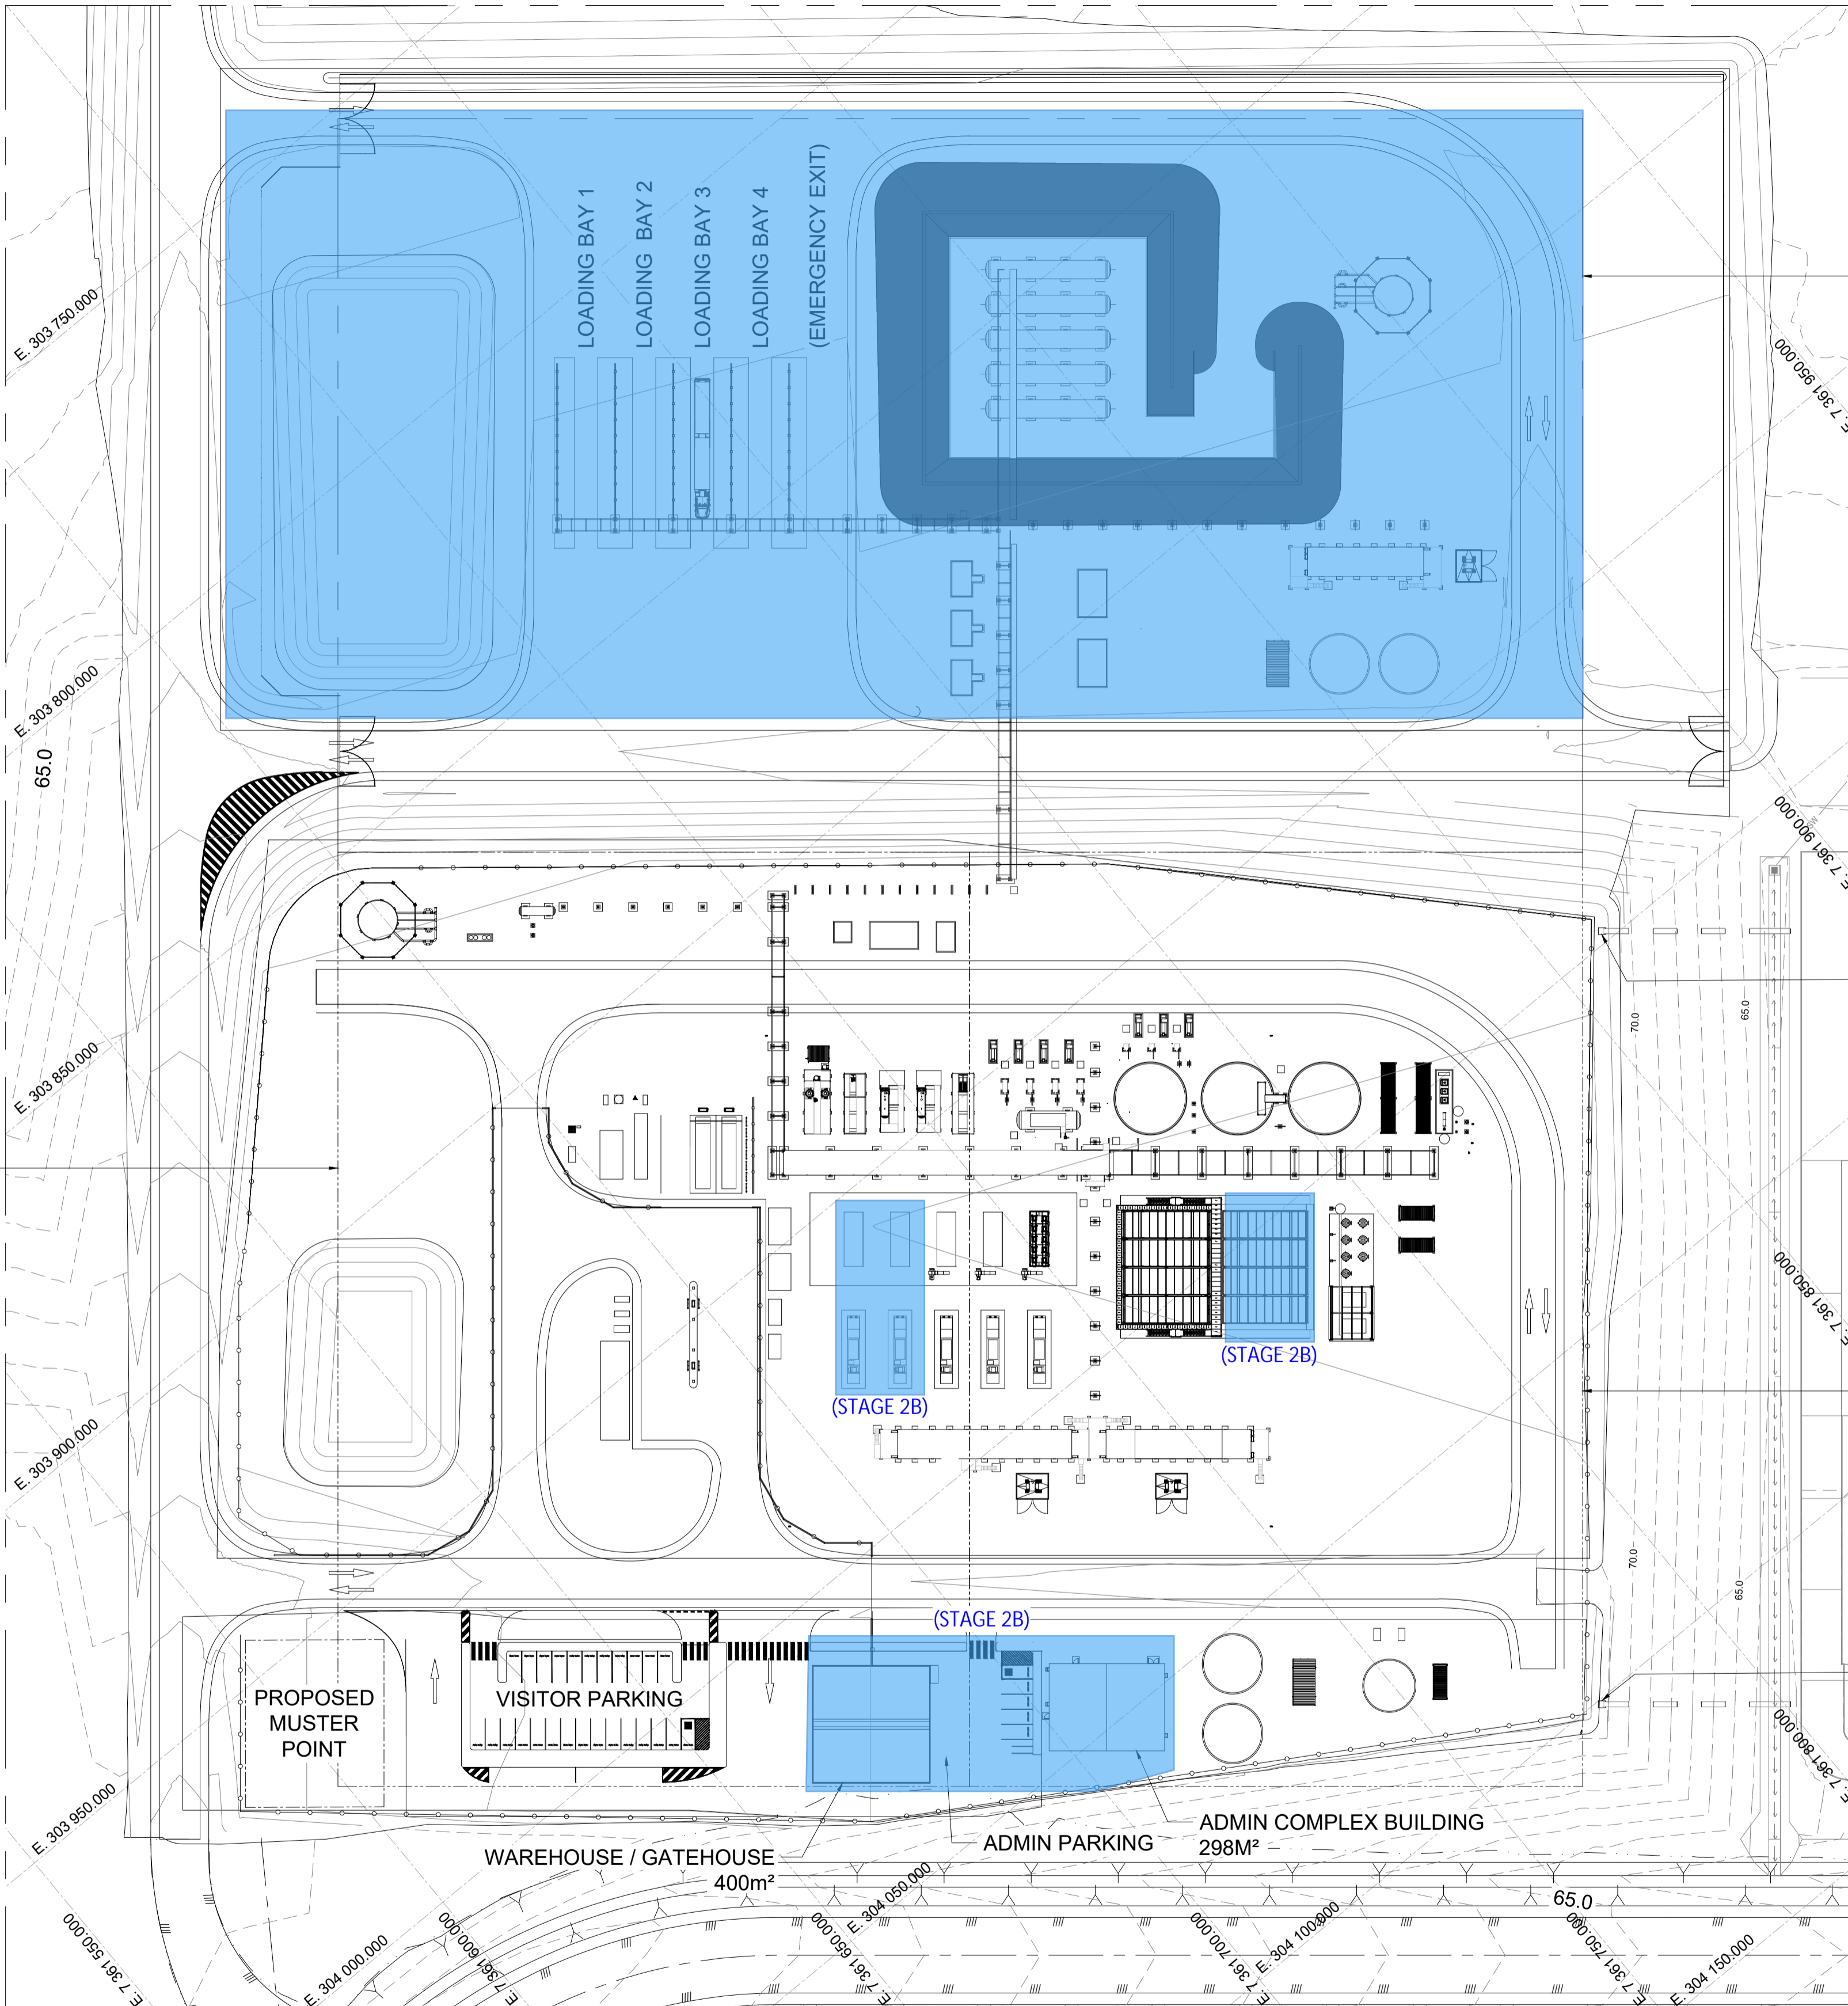

DRAWING LIMIT
PLAN

REFER TO DRAWING
AUSS0025-0000-GN-DSW-(HOLD)
(FUTURE) (STAGE 2B)


EMERGENCY EGRESS
(PEDESTRIAN)

REFER TO DRAWING
AUSS0025-0000-GN-DSW-(HOLD)

EMERGENCY EGRESS
(PEDESTRIAN)

PLANS AND DOCUMENTS
referred to in the
SDA APPROVAL

SDA approval: AP2023/001


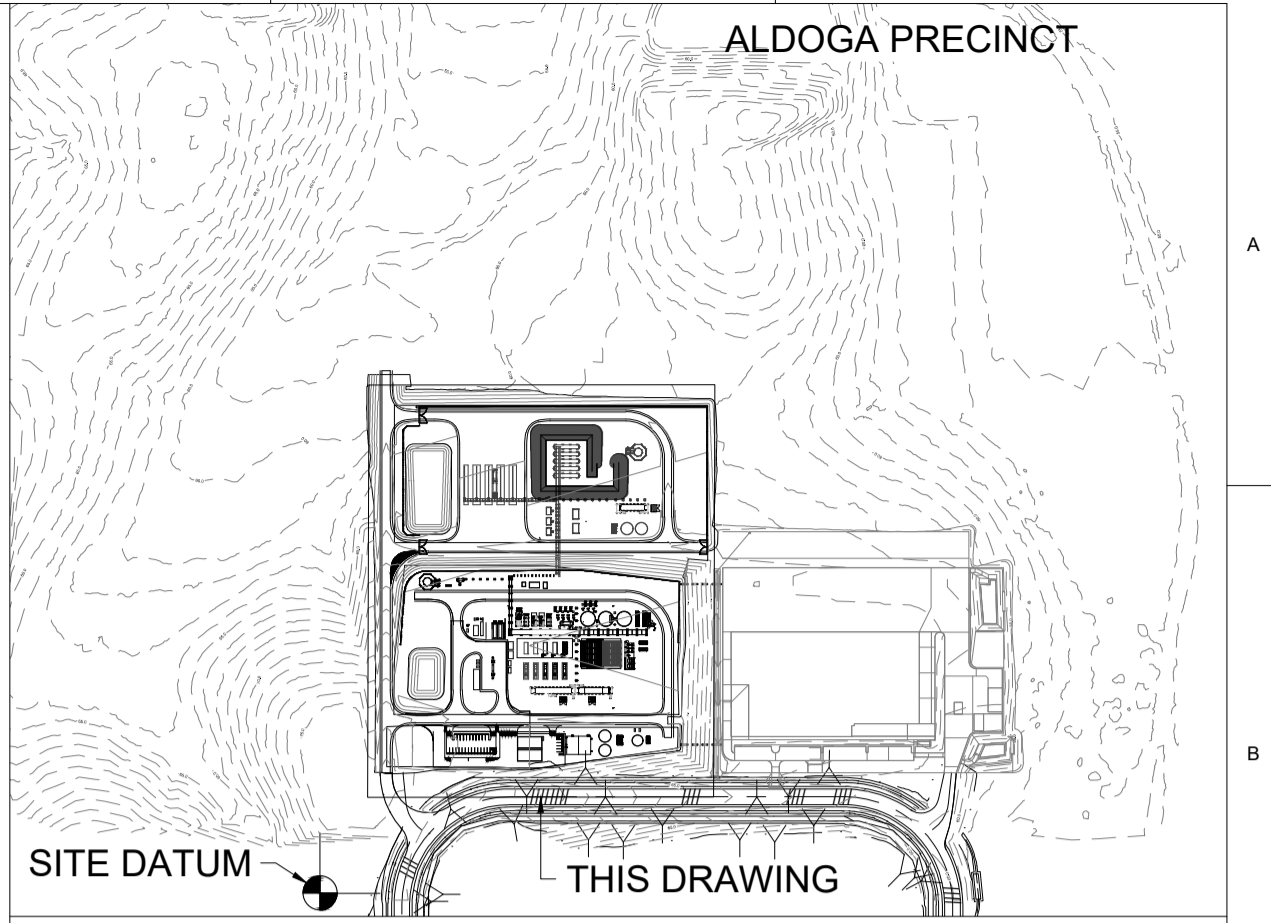


KEY PLAN

NOTES:

1. THIS DRAWING SHALL BE READ IN CONJUNCTION WITH GENERAL NOTES AND STANDARD DRAWINGS INDEX AS PER DRAWING No (HOLD)
2. ALL DIMENSIONS ARE IN METRES UNLESS SHOWN OTHERWISE
3. ALL CO-ORDINATES ARE IN METRES TO MGA 94 ZONE 56.

LEGEND:

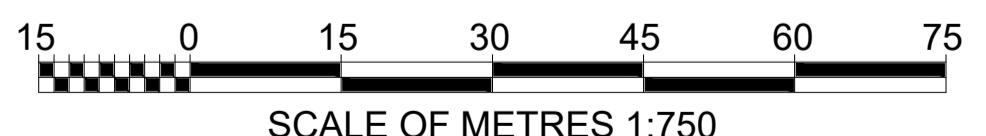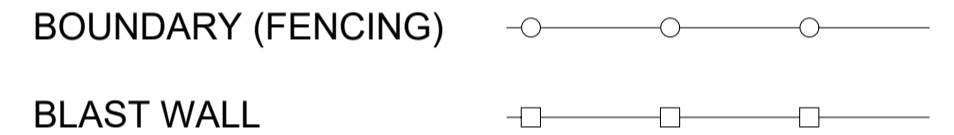



SDATES STIMES \$FILEL\$

REF DRG No.	TITLE	REV	DATE	DESCRIPTION	DRA	CHK	ENG	APP
		E.1	18.03.24	RE-ISSUED FOR DA INFORMATION				
		E	26.05.23	RE-ISSUED FOR INFORMATION	DM	DP	DP	JG
		D	07.03.23	RE-ISSUED FOR INFORMATION	DM	DP	DP	JG
		C	28.02.23	RE-ISSUED FOR INFORMATION	DM	DP	DP	JG
		B	02.12.22	RE-ISSUED FOR INFORMATION	DM	DP	DP	JG
		A	27.10.22	ISSUED FOR INFORMATION	DM	DP	DP	JG



This drawing must not be copied or reproduced in any form or used for any purpose other than originally intended without written approval of Fortescue Future Industries Pty Ltd

CONTRACT No. AUSS0025C0001	VENDOR/DESIGNER DRG No. 46301-100-DRG-GE-001	REV: E.1
PROJECT No: AUSS0025	TITLE: GLADSTONE TEST TRAIN	
FORTESCUE FUTURE INDUSTRIES ALDOGA GREEN INDUSTRIAL PRECINCT GENERAL ARRANGEMENT SITE PLAN		
A1	SCALE: 1:750	DRG No: AUSS0025-0000-GN-DSW-0001
		REV: E.1

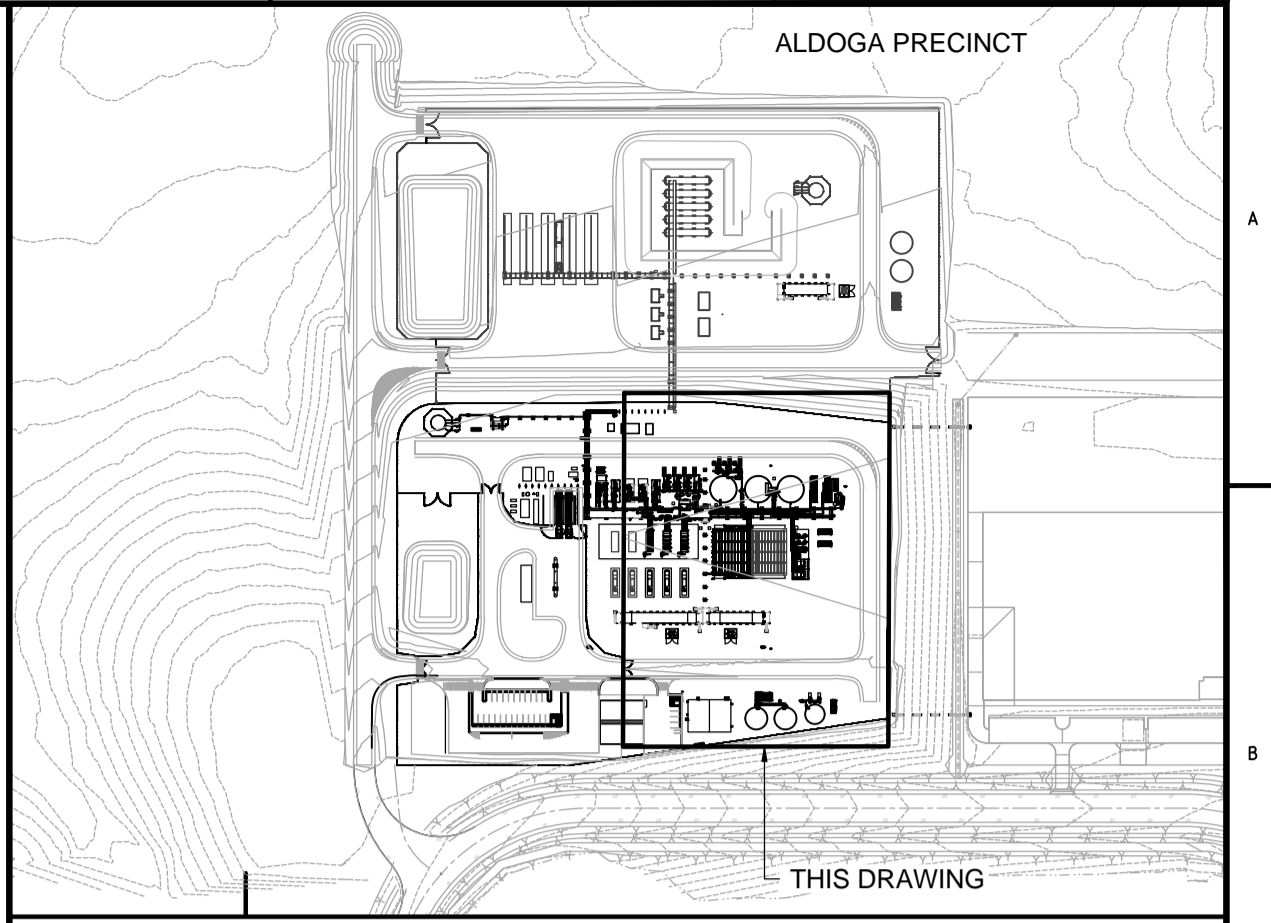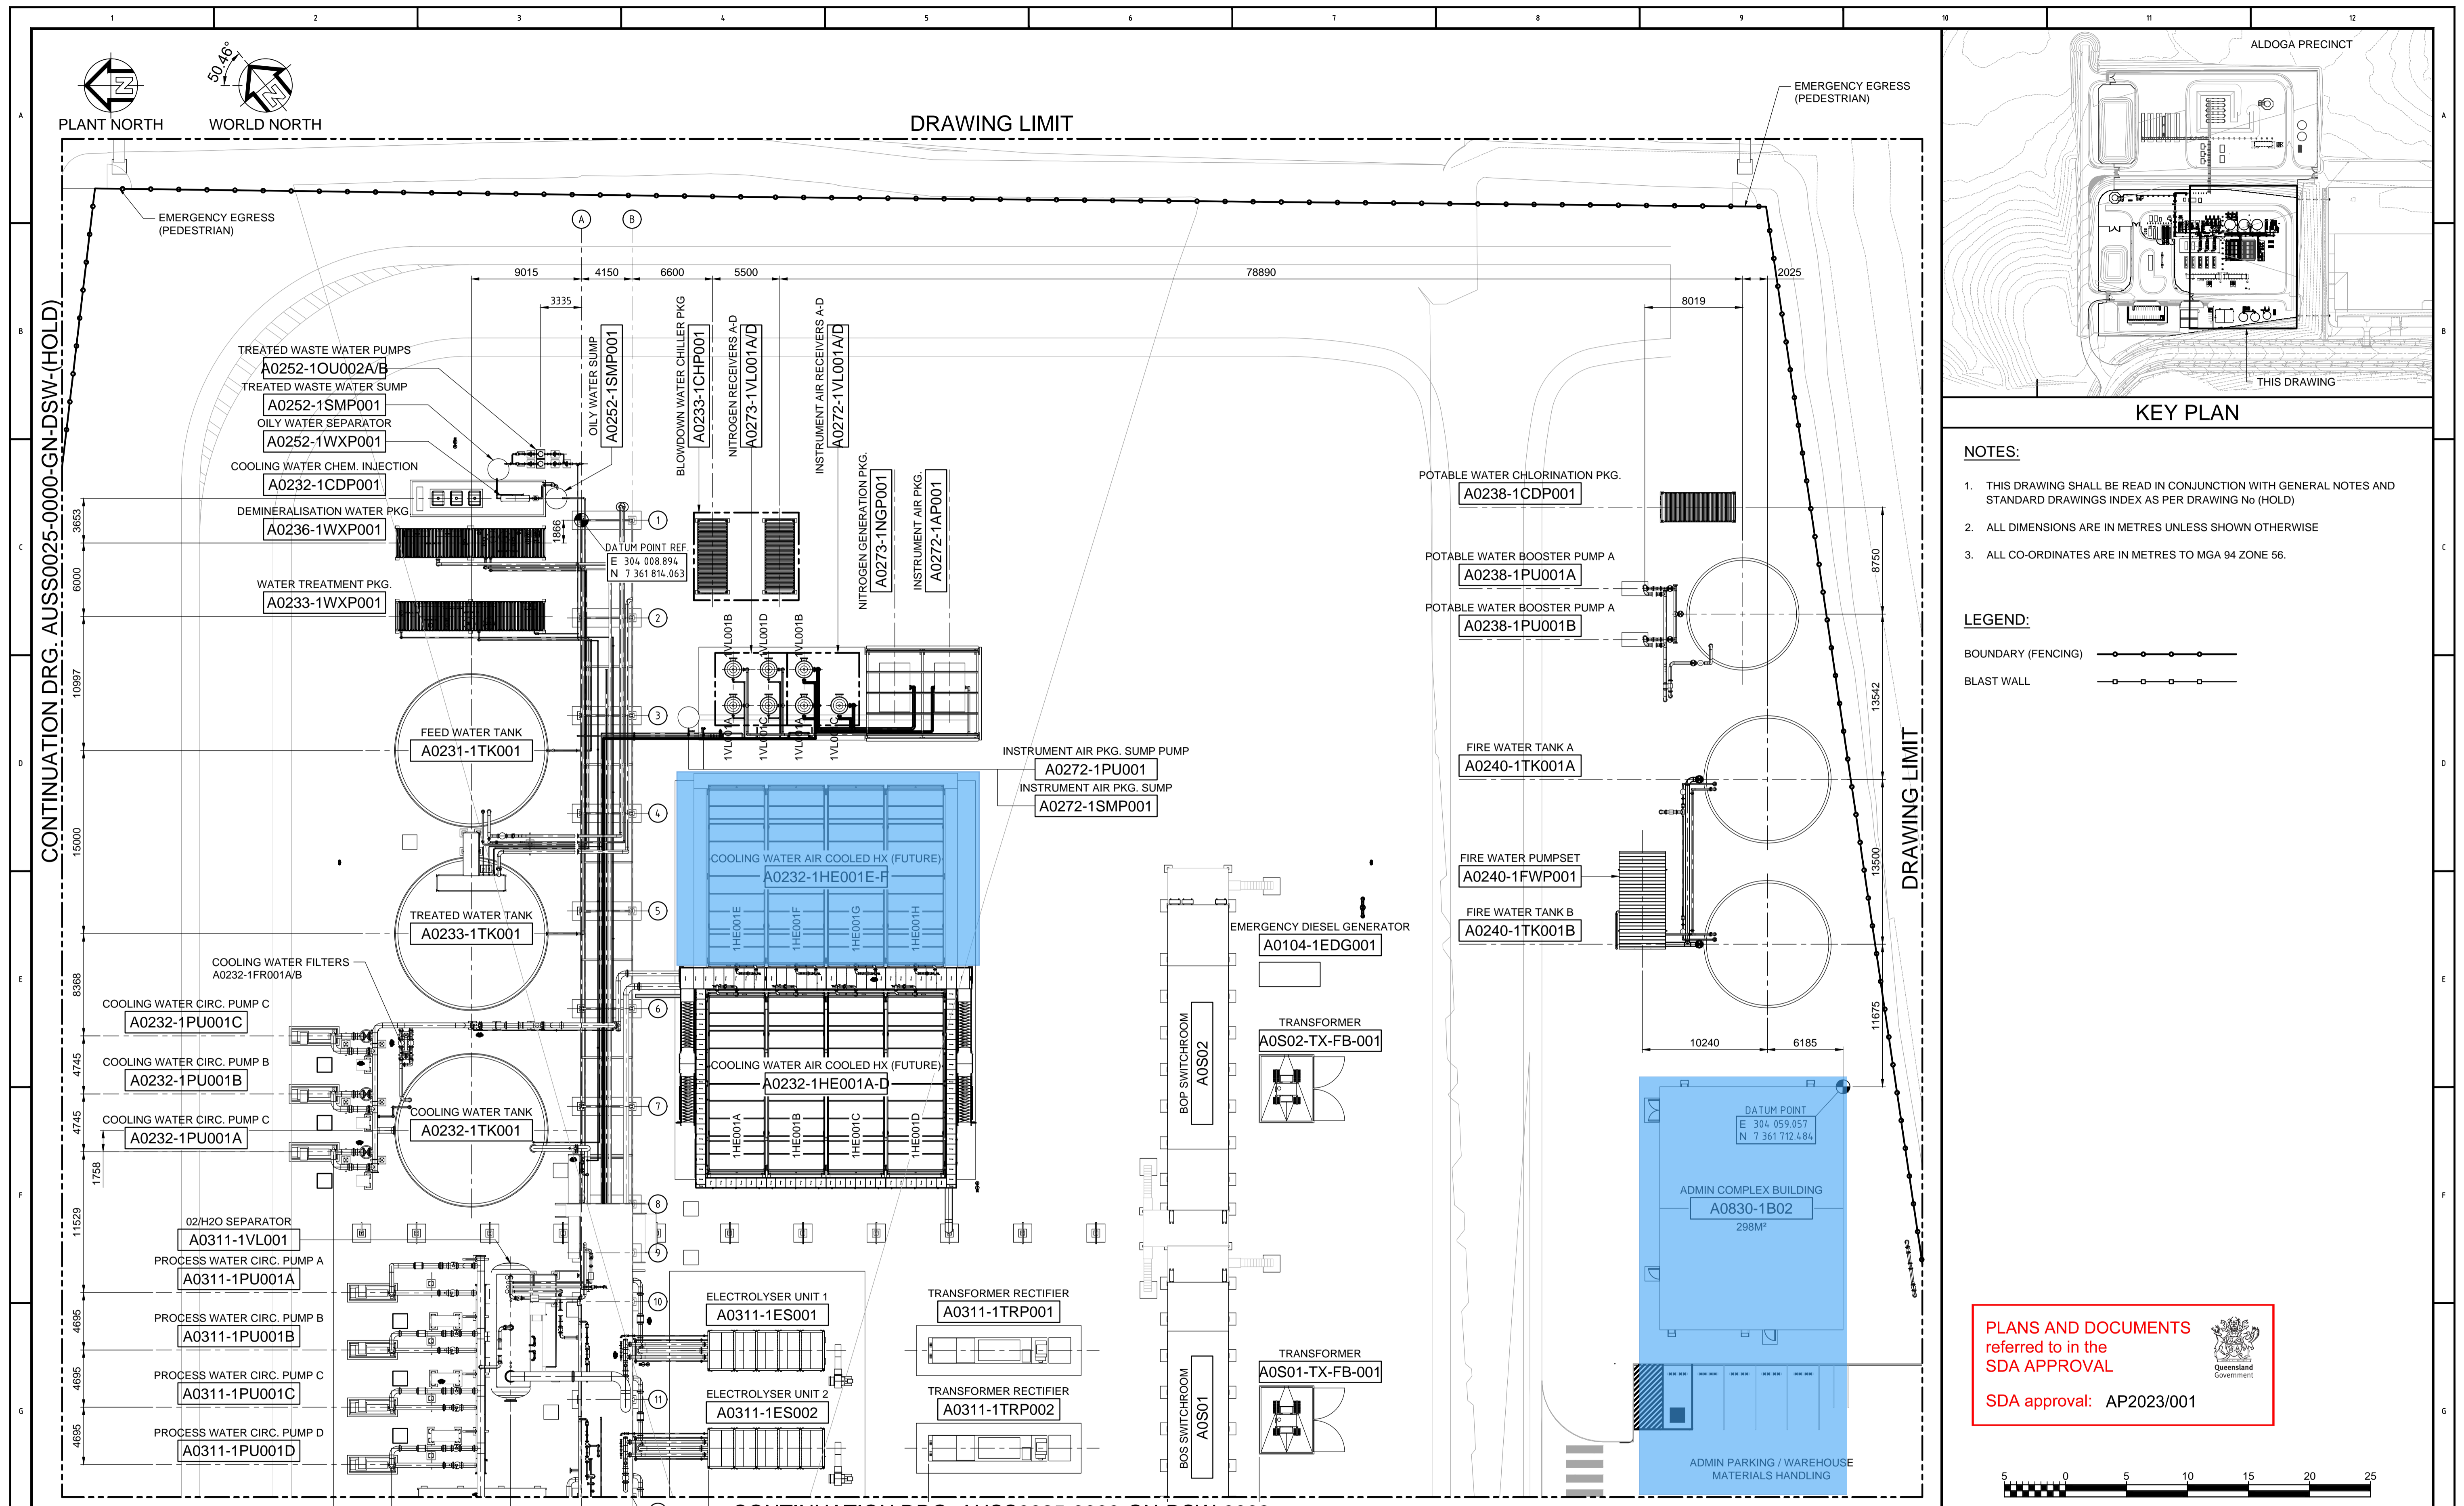


- NOTES:**
- THIS DRAWING SHALL BE READ IN CONJUNCTION WITH GENERAL NOTES AND STANDARD DRAWINGS INDEX AS PER DRAWING No (HOLD)
 - ALL DIMENSIONS ARE IN METRES UNLESS SHOWN OTHERWISE
 - ALL CO-ORDINATES ARE IN METRES TO MGA 94 ZONE 56.

- LEGEND:**
- BOUNDARY (FENCING)
 - BLAST WALL

PLANS AND DOCUMENTS referred to in the SDA APPROVAL

SDA approval: AP2023/001

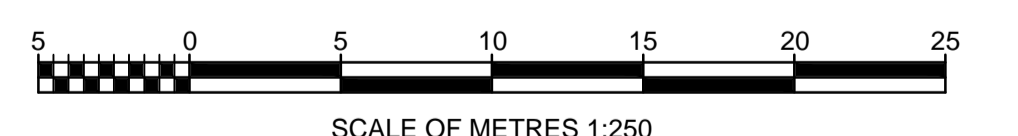

CONTINUATION DRG. AUSS0025-0000-GN-DSW-0003

PLAN


REF DRG No.	TITLE	REV	DATE	DESCRIPTION	DRA	CHK	ENG	APP
AUSS0025-0000-GN-DSW-0002	ALDOGA GREEN INDUSTRIAL PRECINCT GENERAL ARRANGE 2 OF 3	A.1	18.03.24	ISSUED FOR DA INFORMATION				
AUSS0025-0000-GN-DSW-HOLD	ALDOGA GREEN INDUSTRIAL PRECINCT GENERAL ARRANGE - PLAN SHEET 3 OF 3							
AUSS0025-0000-GN-DSW-0003	ALDOGA GREEN INDUSTRIAL PRECINCT GENERAL ARRANGE - PLAN SHEET 2 OF 3							
AUSS0025-0000-GN-DSW-0001	ALDOGA GREEN INDUSTRIAL PRECINCT GENERAL ARRANGEMNT - SITE PLAN	A	16.06.23	ISSUED FOR INFORMATION				



This drawing must not be copied or reproduced in any form or used for any purpose other than originally intended without written approval of Fortescue Future Industries Pty Ltd

CONTRACT No. AUSS0025C0001		VENDOR/DESIGNER DRG No. 46301-100-DRG-GE-002		REV: A.1
PROJECT No. AUSS0025	TITLE: GLADSTONE TEST TRAIN			
FORTESCUE FUTURE INDUSTRIES ALDOGA GREEN INDUSTRIAL PRECINCT GENERAL ARRANGEMENT PLAN - SHEET 1 OF 3				
A1	SCALE: 1:250	DRG No: AUSS0025-0000-GN-DSW-0002	REV: A.1	


SDATES \$FILES \$TIMES

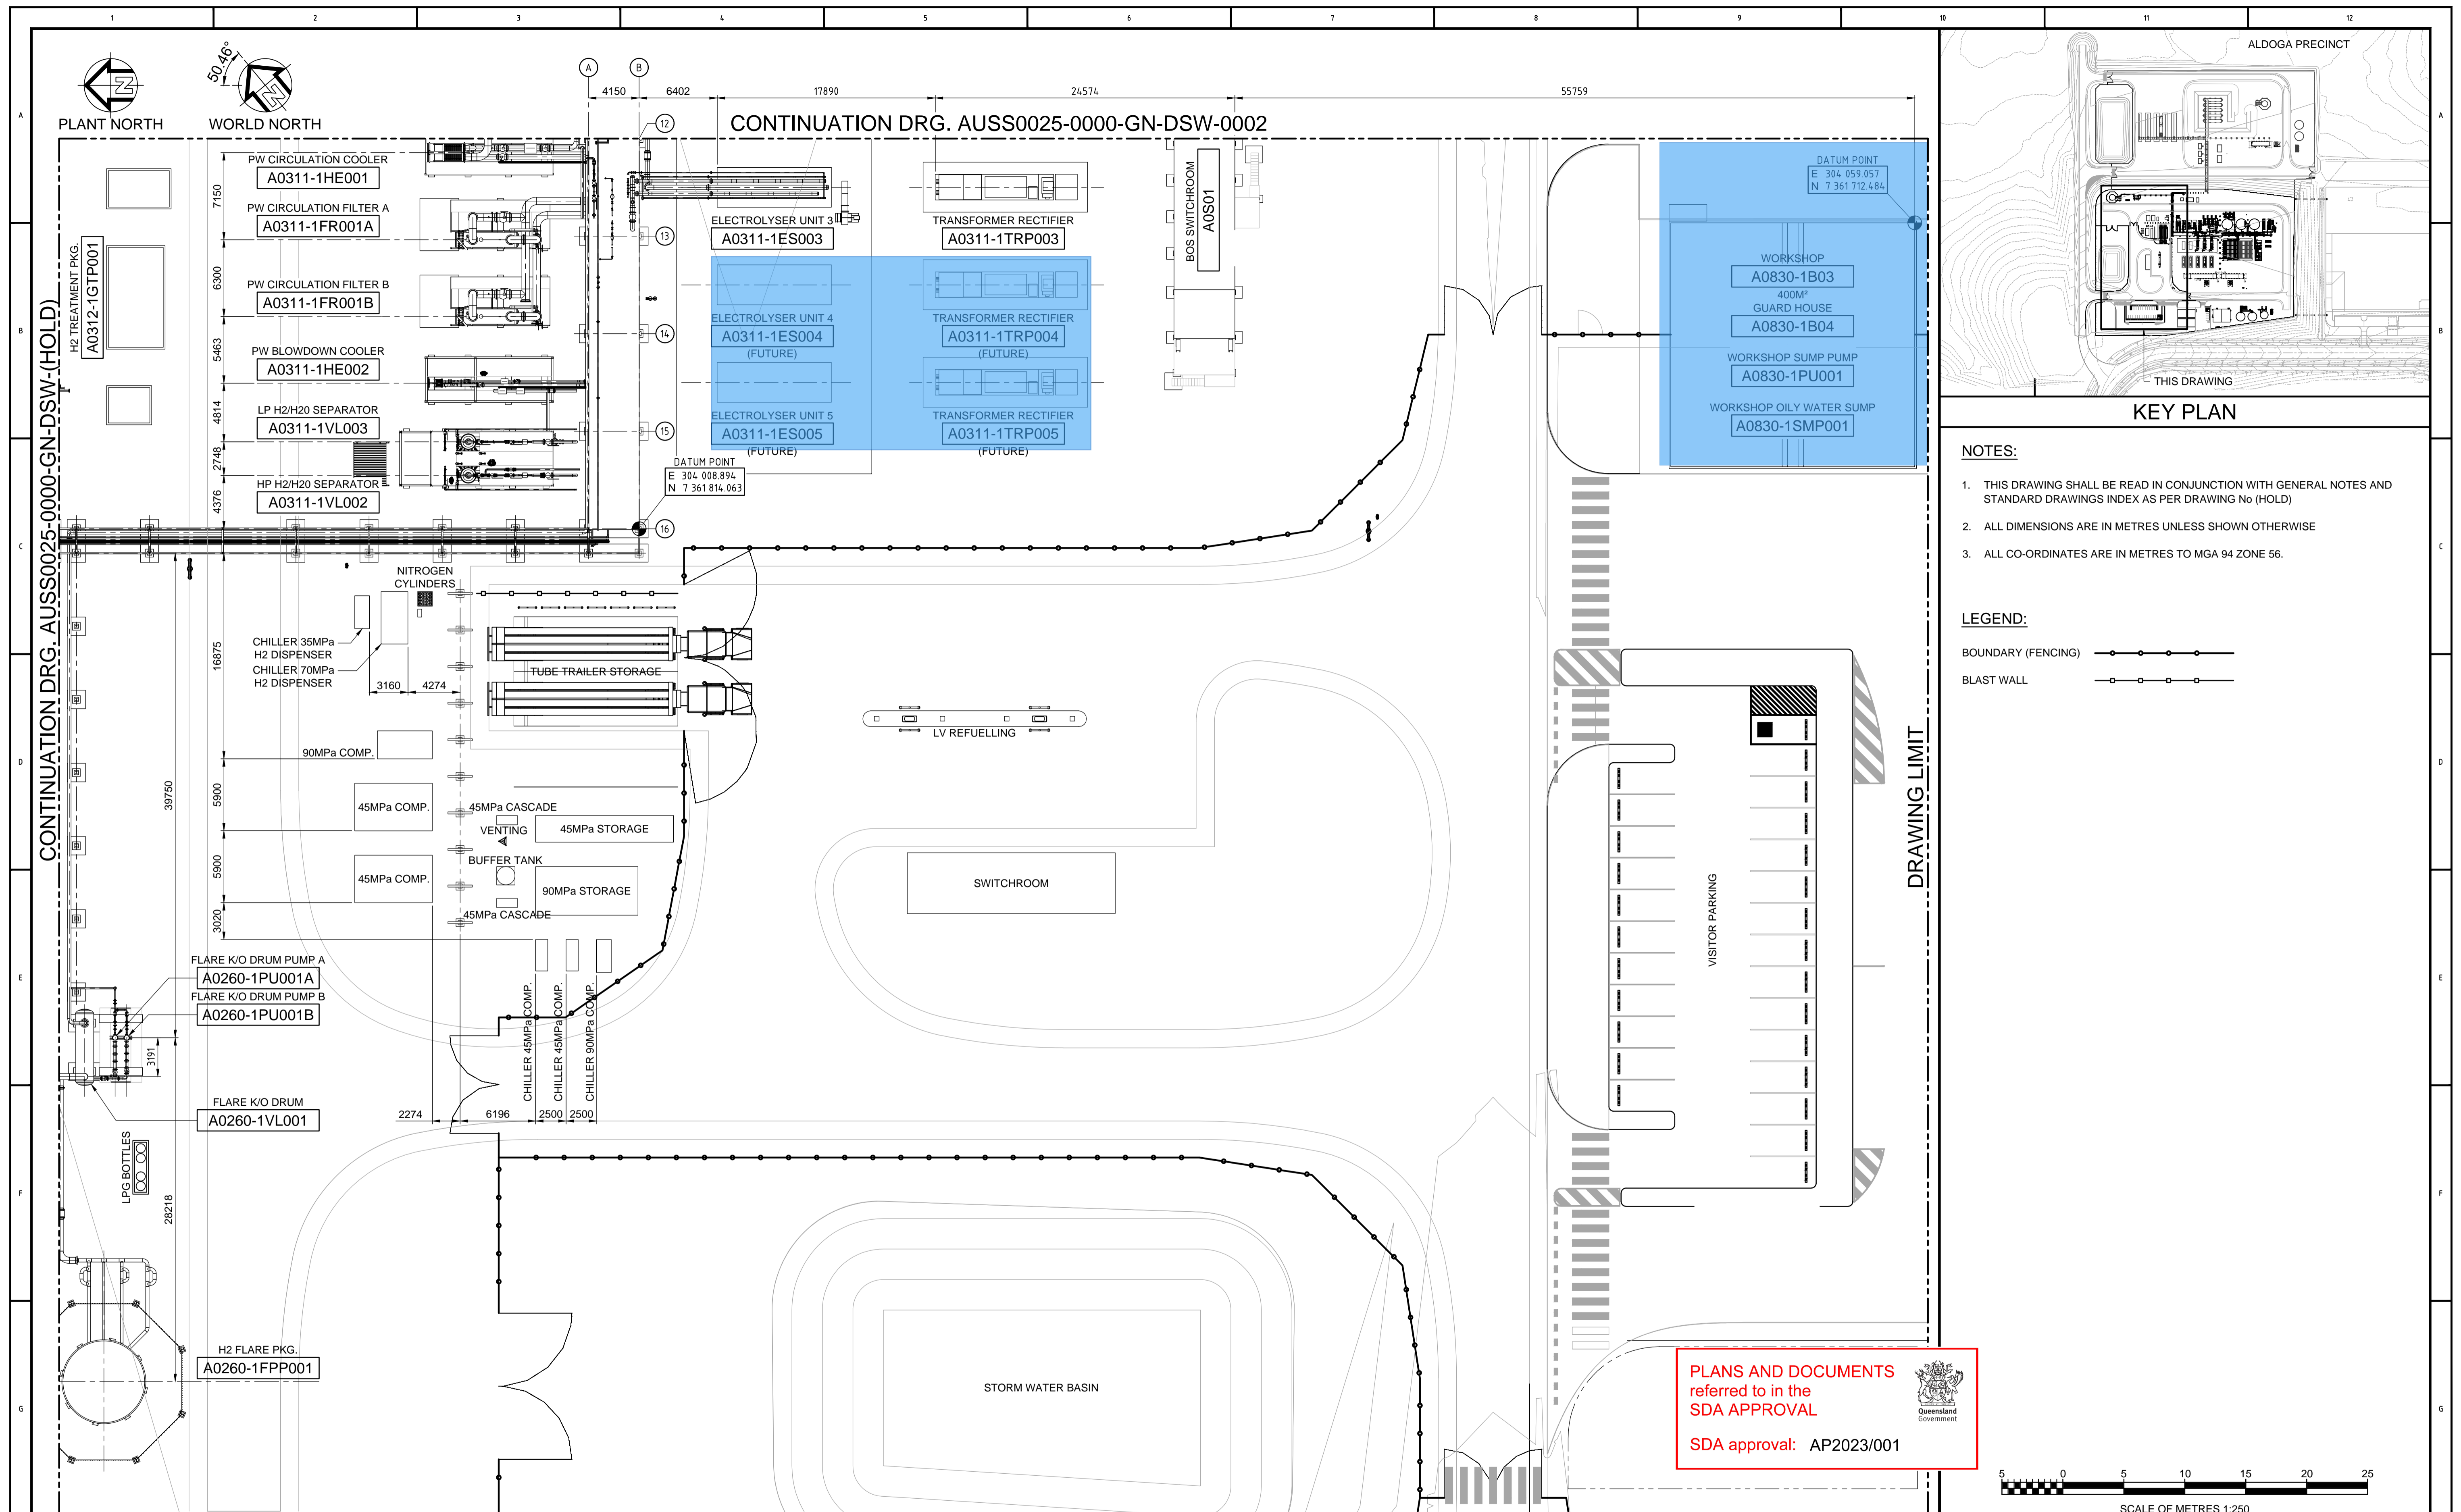

- NOTES:**
- THIS DRAWING SHALL BE READ IN CONJUNCTION WITH GENERAL NOTES AND STANDARD DRAWINGS INDEX AS PER DRAWING No (HOLD)
 - ALL DIMENSIONS ARE IN METRES UNLESS SHOWN OTHERWISE
 - ALL CO-ORDINATES ARE IN METRES TO MGA 94 ZONE 56.
- LEGEND:**
- BOUNDARY (FENCING)
 - BLAST WALL

PLANS AND DOCUMENTS referred to in the SDA APPROVAL

SDA approval: AP2023/001

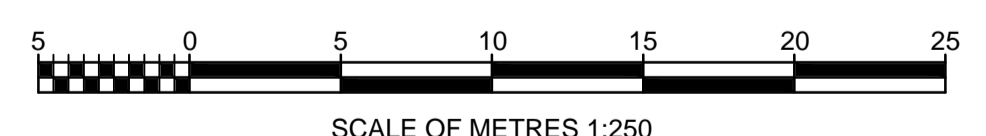

CONTRACT No. AUSS0025C0001		VENDOR/DESIGNER DRG No. 46301-100-DRG-GE-003		REV: A.1
PROJECT No: AUSS0025		TITLE: GLADSTONE TEST TRAIN		
		FORTESCUE FUTURE INDUSTRIES ALDOGA GREEN INDUSTRIAL PRECINCT GENERAL ARRANGEMENT PLAN - SHEET 2 OF 3		
		This drawing must not be copied or reproduced in any form or used for any purpose other than originally intended without written approval of Fortescue Future Industries Pty Ltd		
A1	SCALE: 1:250	DRG No: AUSS0025-0000-GN-DSW-0003	REV: A.1	

REF DRG No.	TITLE	REV	DATE	DESCRIPTION	DRA	CHK	ENG	APP
AUSS0025-0000-GN-DSW-0003	ALDOGA GREEN INDUSTRIAL PRECINCT GENERAL ARRANGE 3 OF 3	A.1	18.03.24	ISSUED FOR DA INFORMATION				
AUSS0025-0000-GN-DSW-HOLD	ALDOGA GREEN INDUSTRIAL PRECINCT GENERAL ARRANGE - PLAN SHEET 3 OF 3							
AUSS0025-0000-GN-DSW-0002	ALDOGA GREEN INDUSTRIAL PRECINCT GENERAL ARRANGE - PLAN SHEET 1 OF 3							
AUSS0025-0000-GN-DSW-0001	ALDOGA GREEN INDUSTRIAL PRECINCT GENERAL ARRANGEMNT - SITE PLAN	A	16.06.23	ISSUED FOR INFORMATION				

SDATES \$FILES \$TIMES