


SECTION THROUGH RESERVOIR
SCALE 1:250

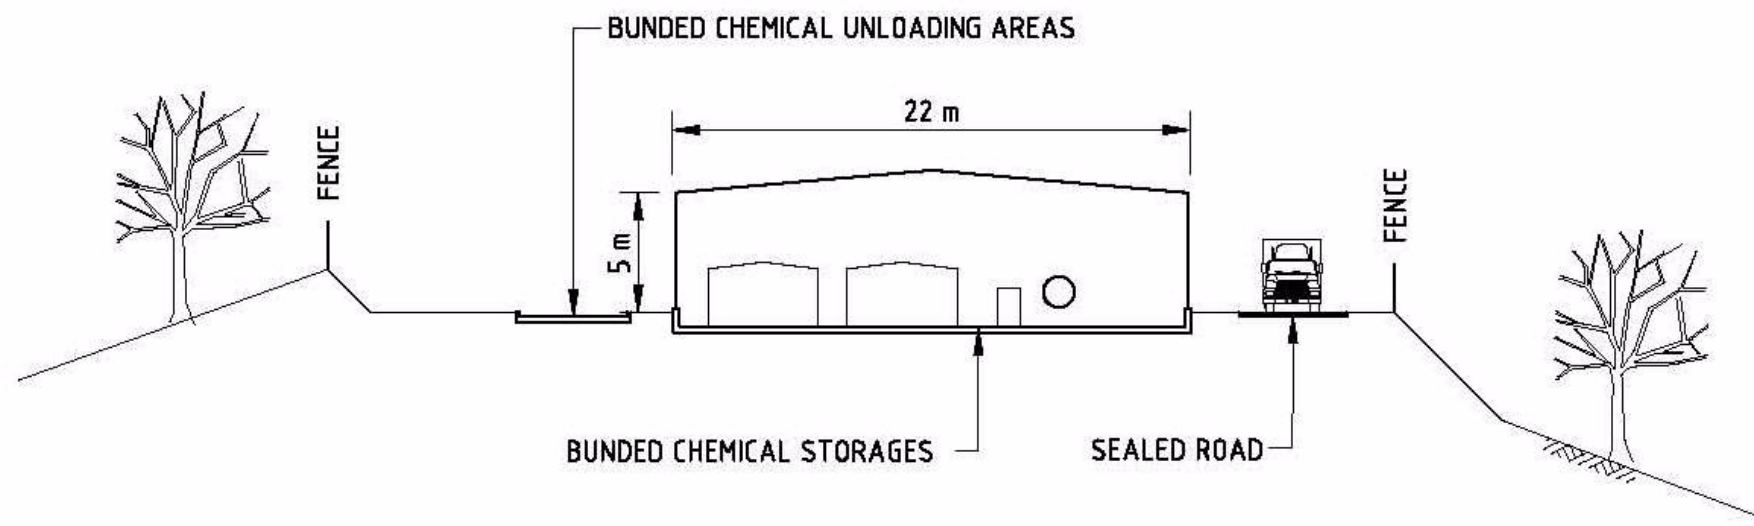

SECTION THROUGH CHEMICAL DOSING FACILITY
SCALE 1:250

While every care is taken to ensure the accuracy of this data, Maroochy Shire Council makes no representations or warranties about its accuracy, reliability, completeness or suitability for any particular purpose and disclaims all responsibility and all liability (including without limitation, liability in negligence) for all expenses, losses, damages (including indirect or consequential damage) and costs which might be incurred as a result of the data being inaccurate or incomplete in any way and for any reason.

Source: Base data supplied by Department Natural Resources & Water

Projection: GDA94 (MGA56)

File Path: O:\BRS\Projects\BEG601-SRWPIT08 Gis Data\TO8 Northern Interconnector\Mapinfo\Workspaces\EIS\Change Report\Figure 3.1a Concept Plan.Wor

Date: 07 January 2008 (Rev 1)