





LEGEND


- 2m CHAINWIRE FENCE
- — — PIPEWORK ABOVE GROUND
- — — PIPEWORK BELOW GROUND
- CCV CONDENSATE COLLECTION VESSEL
- CKV CONDENSATE KNOCKOUT VESSEL
- CT CHEMICAL TOILET
- GAC GAS ANALYSER CUBICLE
- GM GENERATOR MODULE
- LP 22m LIGHTNING POLE
- RMU RING MAIN UNIT (HIGH VOLTAGE SWITCHBOARD)
- SS SAFETY SHOWER
- TM TARIFF METER
- VP VALVE PIT

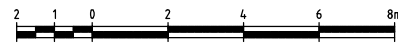



SCALE 1:100 FOR A1 SIZE
SCALE 1:200 FOR A3 SIZE

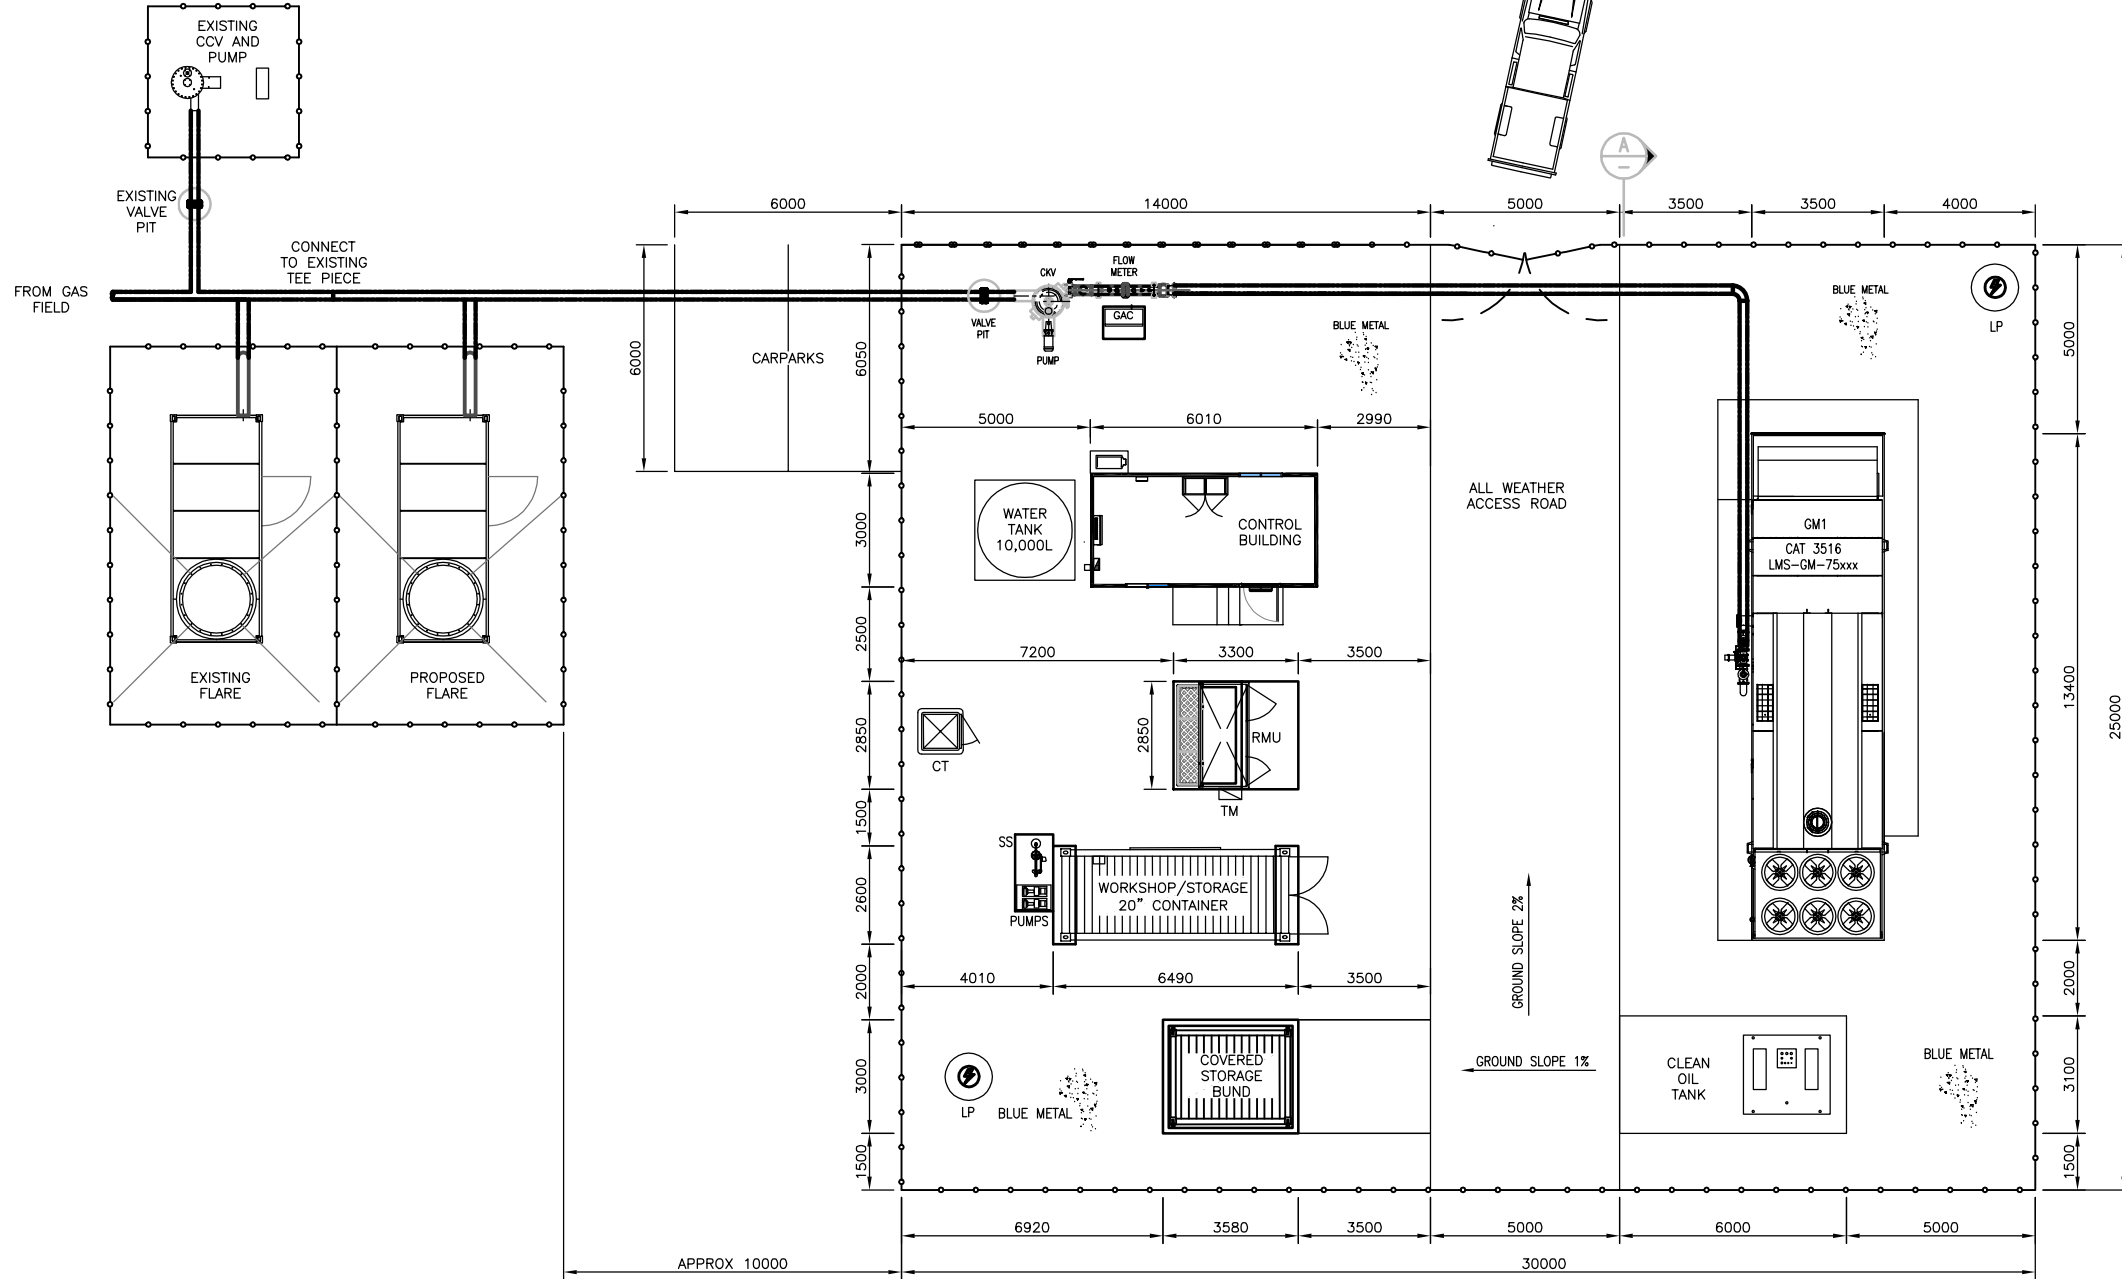

PLAN

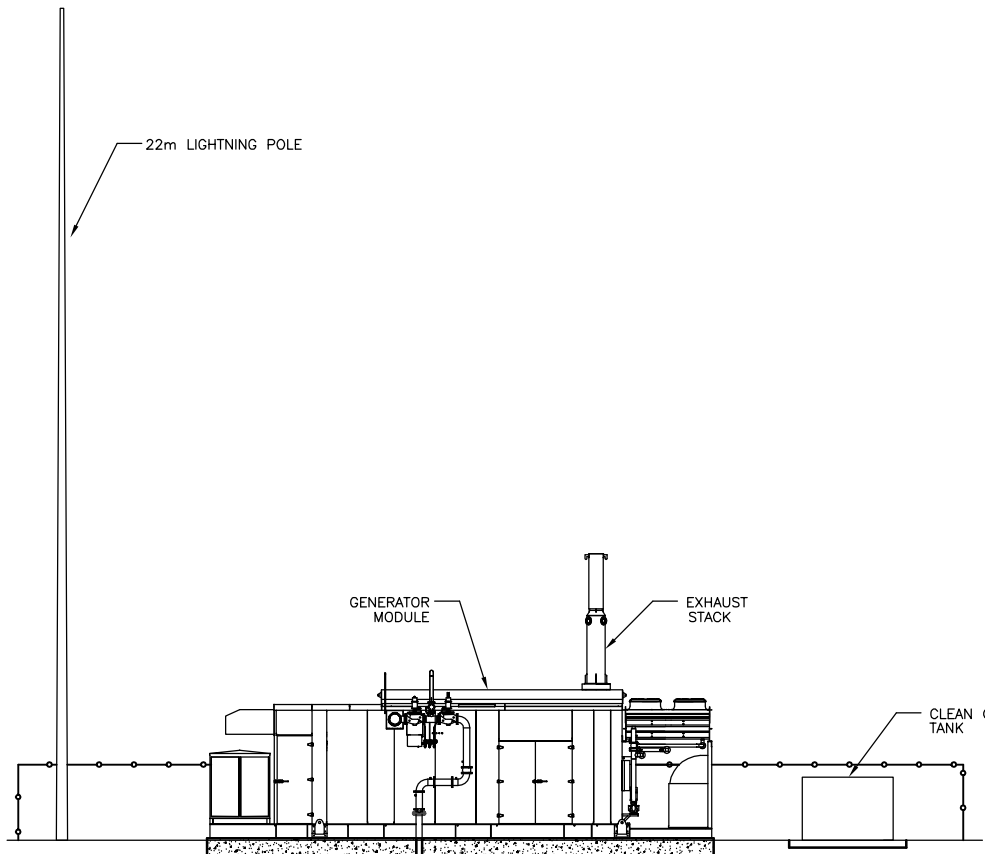

SECTION A

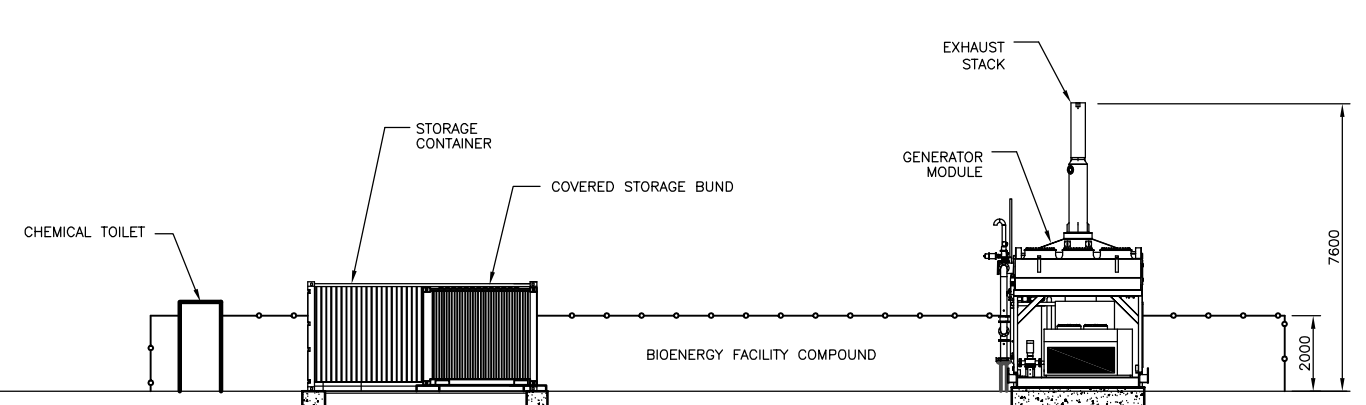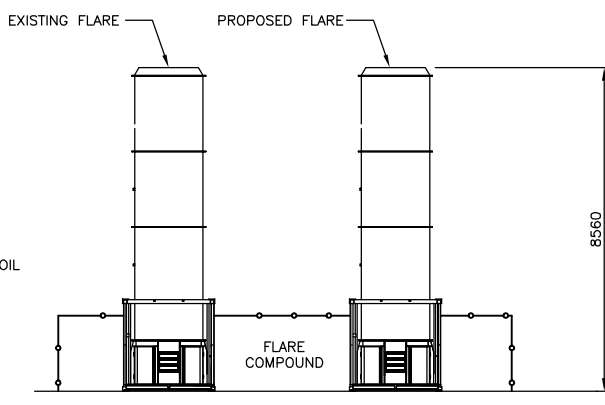

ELEVATION

CLEAN OIL TANK, LIGHTNING POLES, CKV, GAC, FUEL RAIL, RMU
WATER TANK AND CONTROL BUILDING
REMOVED FOR CLARITY

FOR INFORMATION
STUART LANDFILL BIOENERGY FACILITY

POWER STATION
SITE LAYOUT

No	DATE	DRN	DES	CHKD	APP	DESCRIPTION	No	DATE	DRN	DES	CHKD	APP	DESCRIPTION	DRAWING NUMBER	DESCRIPTION
C	17/02/23	AAH	WB			LAYOUT REVISED FOR 1X CAT 3516 GM.									
B	04/08/22	SA	WB			FOR INFORMATION - JENBACHER REFERENCE REMOVED									
A	13/07/22	SA	WB			FOR INFORMATION									
REVISIONS							REVISIONS							REFERENCE DRAWINGS	

THIS DRAWING AND DESIGN CONTAINS PROPRIETARY INFORMATION AND REMAINS THE PROPERTY OF LMS ENERGY PTY LTD. IT SHALL NOT BE USED FOR MANUFACTURE, CONSTRUCTION OR TENDER OR OTHERWISE WITHOUT PRIOR WRITTEN CONSENT OF LMS. IT SHALL NOT BE REPRODUCED IN WHOLE OR IN PART AND NO INFORMATION AS TO THE CONTENTS OR SUBJECT MATTER OR ANY PART THEREOF MAY BE GIVEN ORALLY OR IN WRITING OR COMMUNICATED IN ANY MANNER WHATSOEVER TO ANY THIRD PARTY WITHOUT PRIOR CONSENT IN WRITING OF LMS ENERGY PTY LTD.



DRAWN: S.A.
DATE: 13/07/22
DESIGN: W.B.
DATE: 13/07/22
APPRVD:
DATE:
A.B.N. 39 059 428 474

SCALE	DRAWING NUMBER	SHEET	SIZE	REV
1:100	40041-DA-001	1 OF 1	A1	C