

Appendix E

Design Drawings

Drawing List (those relevant to the FGP SGIC SDA alignment)

Drawing title	Prepared by	Date	Reference no.	Revision
Alton Downs to Raglan Pipeline : 3410 Cover Sheet	SMEC	18/11/22	30032687-DWG-34100-G-4000	D
Key Plan Sheet 1	SMEC	18/11/22	30032687-DWG-34100-C-4001	D
Key Plan Sheet 3	SMEC	18/11/22	30032687-DWG-34100-C-4003	D
Layout Plan CH14500 to CH18000 Sheet 5	SMEC	18/11/22	30032687-DWG-34100-C-4022	D
Layout Plan CH18000 to CH21500 Sheet 6	SMEC	18/11/22	30032687-DWG-34100-C-4023	D
Layout Plan CH21500 to CH25000 Sheet 7	SMEC	18/11/22	30032687-DWG-34100-C-4024	D
Layout Plan CH25000 to CH28500 Sheet 8	SMEC	18/11/22	30032687-DWG-34100-C-4025	D
Layout Plan CH28500 to CH32500 Sheet 9	SMEC	18/11/22	30032687-DWG-34100-C-4026	D
Layout Plan CH32500 to CH36500 Sheet 10	SMEC	18/11/22	30032687-DWG-34100-C-4027	D
Layout Plan CH36500 to CH40000 Sheet 11	SMEC	18/11/22	30032687-DWG-34100-C-4028	D
Layout Plan CH40000 to CH43500 Sheet 12	SMEC	18/11/22	30032687-DWG-34100-C-4029	D
Layout Plan CH43500 to CH47000 Sheet 13	SMEC	18/11/22	30032687-DWG-34100-C-4030	D
Layout Plan CH47000 to CH50500 Sheet 14	SMEC	18/11/22	30032687-DWG-34100-C-4031	D
Layout Plan CH50500 to CH54000 Sheet 15	SMEC	18/11/22	30032687-DWG-34100-C-4032	D
Layout Plan CH50500 to CH57000 Sheet 16	SMEC	18/11/22	30032687-DWG-34100-C-4033	D
Layout Plan CH57000 to CH60500 Sheet 17	SMEC	18/11/22	30032687-DWG-34100-C-4034	D
Layout Plan CH60500 to CH64500 Sheet 18	SMEC	18/11/22	30032687-DWG-34100-C-4035	D
Layout Plan CH64500 to CH68000 Sheet 19	SMEC	18/11/22	30032687-DWG-34100-C-4036	D
Layout Plan CH68000 to CH71500 Sheet 20	SMEC	18/11/22	30032687-DWG-34100-C-4037	D
Layout Plan CH71500 to CH75000 Sheet 21	SMEC	18/11/22	30032687-DWG-34100-C-4038	D
Layout Plan CH75000 to CH78500 Sheet 22	SMEC	18/11/22	30032687-DWG-34100-C-4039	D
Plan and Longitudinal Section General Notes & Legend Sheet 1	SMEC	30/06/22	30032687-DWG-34100-C-4040	C
Plan and Longitudinal Section Capricorn Highway Crossing Sheet 3	SMEC	18/11/22	30032687-DWG-34100-U-4191	D
Plan and Longitudinal Section Bruce Highway / Yeppen Rail Line Crossing Sheet 4	SMEC	18/11/22	30032687-DWG-34100-U-4192	D

Drawing title	Prepared by	Date	Reference no.	Revision
Plan and Longitudinal Section Bajool Rail Crossing Sheet 5	SMEC	18/11/22	30032687-DWG-34100-U-4193	D
Plan and Longitudinal Section Inkerman Creek Crossing Sheet 6	SMEC	18/11/22	30032687-DWG-34100-U-4194	D
Plan and Longitudinal Section Horrigan Creek Crossing Sheet 7	SMEC	18/11/22	30032687-DWG-34100-U-4195	D
Plan and Longitudinal Section Raglan Creek Crossing Sheet 8	SMEC	18/11/22	30032687-DWG-34100-U-4196	D
Plan and Longitudinal Section Gavial Creek Crossing Sheet 9	SMEC	18/11/22	30032687-DWG-34100-U-4197	D
Plan and Longitudinal Section Bob's Creek Crossing Sheet 10	SMEC	18/11/22	30032687-DWG-34100-U-4198	D
Plan and Longitudinal Section Bajool Port Alma Road Crossing Sheet 11	SMEC	18/11/22	30032687-DWG-34100-U-4199	D
Raglan to Aldoga Pipeline : 34200 Cover Sheet	SMEC	18/11/22	30032687-DWG-34200-G-6000	D
Key Plan	SMEC	18/11/22	30032687-DWG-34200-C-6003	D
Layout Plan CH76000 to CH79500 Sheet 1	SMEC	18/11/22	30032687-DWG-34200-C-6014	D
Layout Plan CH79500 to CH83500 Sheet 2	SMEC	18/11/22	30032687-DWG-34200-C-6015	D
Layout Plan CH83500 to CH87500 Sheet 3	SMEC	18/11/22	30032687-DWG-34200-C-6016	D
Layout Plan CH87500 to CH91500 Sheet 4	SMEC	18/11/22	30032687-DWG-34200-C-6017	D
Layout Plan CH91500 to CH95500 Sheet 5	SMEC	18/11/22	30032687-DWG-34200-C-6018	D
Layout Plan CH95500 to CH99522.718 Sheet 6	SMEC	18/11/22	30032687-DWG-34200-C-6019	D
Plan and Longitudinal Section General Notes & Legend	SMEC	18/11/22	30032687-DWG-34200-C-6034	D
Plan and Longitudinal Section Alternative Route Dart's Creek Road Crossing	SMEC	18/11/22	30032687-DWG-34200-U-6152	D
Typical Details General Notes	SMEC	27/05/22	30032687-DWG-34000-C-0200	C
Typical Details Pipe Trenches and Embedment	SMEC	27/05/22	30032687-DWG-34000-C-0201	C
Typical Details Access Manhole	SMEC	14/01/22	30032687-DWG-34000-C-0203	B
Typical Details Air Relief and Surge Protection	SMEC	14/01/22	30032687-DWG-34000-C-0207	B
Typical Details Scourconnection and Discharge Outlets	SMEC	14/01/22	30032687-DWG-34000-C-0208	B
Typical Details Flowmeter Chamber	SMEC	14/01/22	30032687-DWG-34000-C-0209	B
Typical Details Isolation Valve Chamber	SMEC	14/01/22	30032687-DWG-34000-C-0211	B
Typical Details Typical Pipeline Construction Details	SMEC	23/08/22	30032687-DWG-34000-C-0222	A

Drawing title	Prepared by	Date	Reference no.	Revision
Overall Drawing Index Sheet 2	SMEC	14/01/22	30032687-DWG-3200-G-0112	B

FITZROY TO GLADSTONE PIPELINE PROJECT

ALTON DOWNS TO RAGLAN PIPELINE : 34100 COVER SHEET

GENERAL

DRAWING No.	TITLE
30032656-DWG-34100-G-4000	COVER SHEET

CIVIL WORKS

DRAWING No.	TITLE
30032656-DWG-34100-C-4001	KEY PLAN - SHEET 1
30032656-DWG-34100-C-4002	KEY PLAN - SHEET 2
30032656-DWG-34100-C-4003	KEY PLAN - SHEET 3
30032656-DWG-34100-C-4018	LAYOUT PLAN - SHEET 1
30032656-DWG-34100-C-4019	LAYOUT PLAN - SHEET 2
30032656-DWG-34100-C-4020	LAYOUT PLAN - SHEET 3
30032656-DWG-34100-C-4021	LAYOUT PLAN - SHEET 4
30032656-DWG-34100-C-4022	LAYOUT PLAN - SHEET 5
30032656-DWG-34100-C-4023	LAYOUT PLAN - SHEET 6
30032656-DWG-34100-C-4024	LAYOUT PLAN - SHEET 7
30032656-DWG-34100-C-4025	LAYOUT PLAN - SHEET 8
30032656-DWG-34100-C-4026	LAYOUT PLAN - SHEET 9
30032656-DWG-34100-C-4027	LAYOUT PLAN - SHEET 10
30032656-DWG-34100-C-4028	LAYOUT PLAN - SHEET 11
30032656-DWG-34100-C-4029	LAYOUT PLAN - SHEET 12
30032656-DWG-34100-C-4030	LAYOUT PLAN - SHEET 13
30032656-DWG-34100-C-4031	LAYOUT PLAN - SHEET 14
30032656-DWG-34100-C-4032	LAYOUT PLAN - SHEET 15
30032656-DWG-34100-C-4033	LAYOUT PLAN - SHEET 16
30032656-DWG-34100-C-4034	LAYOUT PLAN - SHEET 17
30032656-DWG-34100-C-4035	LAYOUT PLAN - SHEET 18
30032656-DWG-34100-C-4036	LAYOUT PLAN - SHEET 19
30032656-DWG-34100-C-4037	LAYOUT PLAN - SHEET 20
30032656-DWG-34100-C-4038	LAYOUT PLAN - SHEET 21
30032656-DWG-34100-C-4039	LAYOUT PLAN - SHEET 22
30032656-DWG-34100-C-4040	PLAN AND LONG SECTION - GENERAL NOTES AND LEGEND



GEOTECHNICAL


DRAWING No.	TITLE
30032656-DWG-34100-U-4190	RIDGELANDS ROAD CROSSING - PLAN AND LONG SECTION
30032656-DWG-34100-U-4191	CAPRICORN HIGHWAY CROSSING - PLAN AND LONG SECTION
30032656-DWG-34100-U-4192	BRUCE HIGHWAY / YEPPEEN RAIL LINE CROSSING - PLAN & LONG SECTION
30032656-DWG-34100-U-4193	BAJOOL RAIL SIDING CROSSING - PLAN AND LONG SECTION
30032656-DWG-34100-U-4194	INKERMAN CREEK CROSSING - PLAN AND LONG SECTION
30032656-DWG-34100-U-4195	HORRIGAN CREEK CROSSING - PLAN AND LONG SECTION
30032656-DWG-34100-U-4196	RAGLAN CREEK CROSSING - PLAN AND LONG SECTION
30032656-DWG-34100-U-4197	GAVIAL CREEK CROSSING - PLAN AND LONG SECTION
30032656-DWG-34100-U-4198	BOB'S CREEK CROSSING - PLAN AND LONG SECTION
30032656-DWG-34100-U-4199	BAJOOL PORT ALMA ROAD CROSSING - PLAN AND LONG SECTION
30032656-DWG-34100-U-4200	RAIL LINE CROSSING LOT 2RP603319 - PLAN AND LONG SECTION
30032656-DWG-34100-U-4201	LION LAGOON CREEK CROSSING - PLAN AND LONG SECTION

NOTE
1. FOR SMEC'S DISCLAIMER REFER DRAWING
30032687-DWG-32000-G-0112


NOT FOR CONSTRUCTION

150 mm ON ORIGINAL
A1
0 10 20 30 40 50 60 70 80 90 100 110 120 130 140 150

DRAWING FILE LOCATION / NAME V:_Vault\Projects\3003\30032687\GFP-DE Project\110_CADD\CAD\DWG\0130 GL\34100 ALTON DOWNS TO RAGLAN PIPELINE\30032687-DWG-34100-G-4000.dwg		PLLOT DATE 21 Nov 2022	TIME 15:16:49																	
EXTERNAL REFERENCE FILES K_30032656_SMEC_A1		REV	DATE	AMENDMENT / REVISION DESCRIPTION	WVR No.	APPROVAL	TITLE	NAME	SCALES AT A1 SIZE DRAWING		DESIGNER  Member of the Surbana Jurong Group © ABN 47 065 475 149 LEVEL 6, 480 ST PAULS TERRACE FORTITUDE VALLEY QLD 4006 SMEC PROJECT No 30032687		CLIENT 	PROJECT TITLE FITZROY TO GLADSTONE PIPELINE PROJECT 30GLA - ALTON DOWNS TO RAGLAN PIPELINE GENERAL COVER SHEET		SCALE	PHASE CONCEPT DESIGN	PROJECT / DRAWING No. 30032687-DWG-34100-G-4000	REVISION D	
	A	20.08.21		30% CONCEPT DESIGN	006	MSL	DRAFTER	SUCHITHR												
	B	14.01.22		CONCEPT DESIGN-ECI PHASE	006	MSL	DRAFTING CHECK	C.BOU												
	C	30.06.22		OPTIMISED CONCEPT DESIGN	006	MSL	DESIGNER	J.WAGENAAR												
	D	18.11.22		UPDATED RIGHT OF WAY	037	MSL	DESIGN CHECK	M.SERRANO LOPEZ												
							PROJECT MANAGER	M.SERRANO LOPEZ												
							PROJECT DIRECTOR	D.TAYLOR												

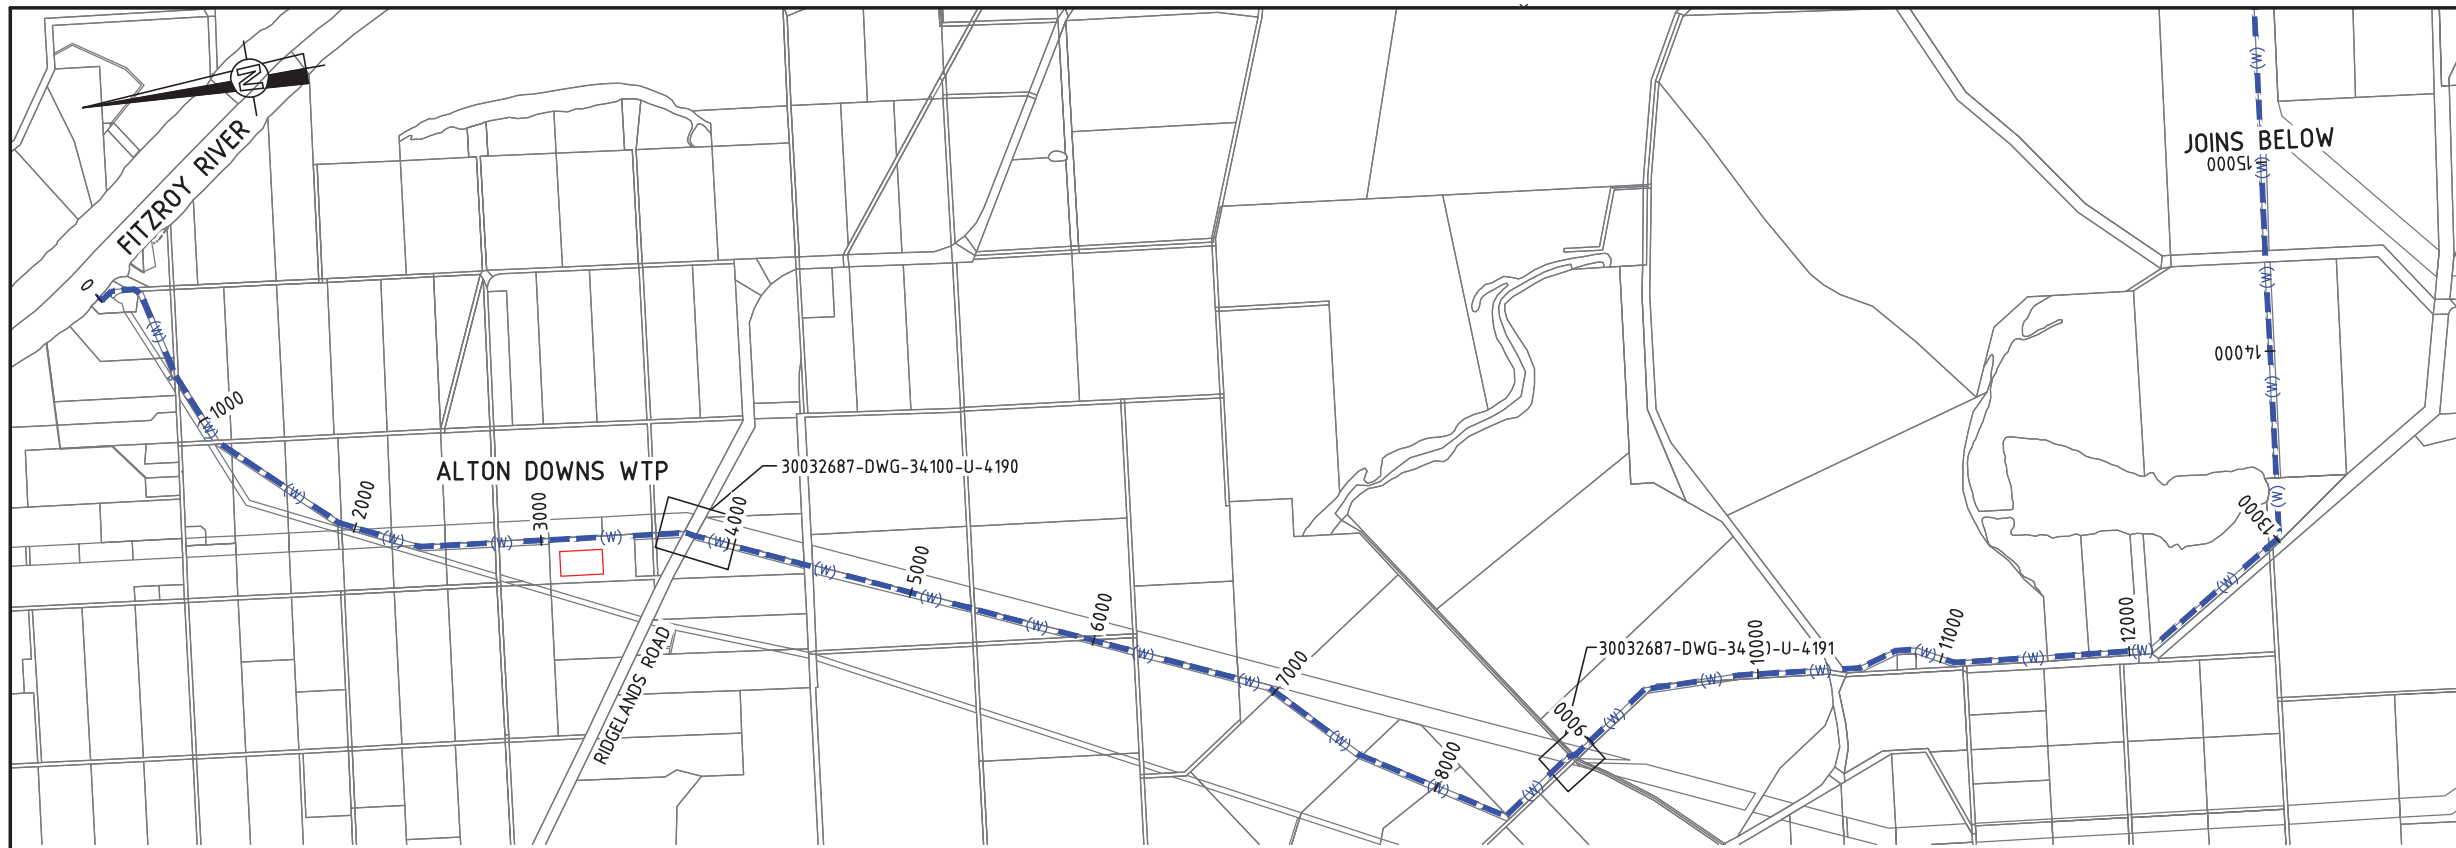

LOCALITY PLAN - 1

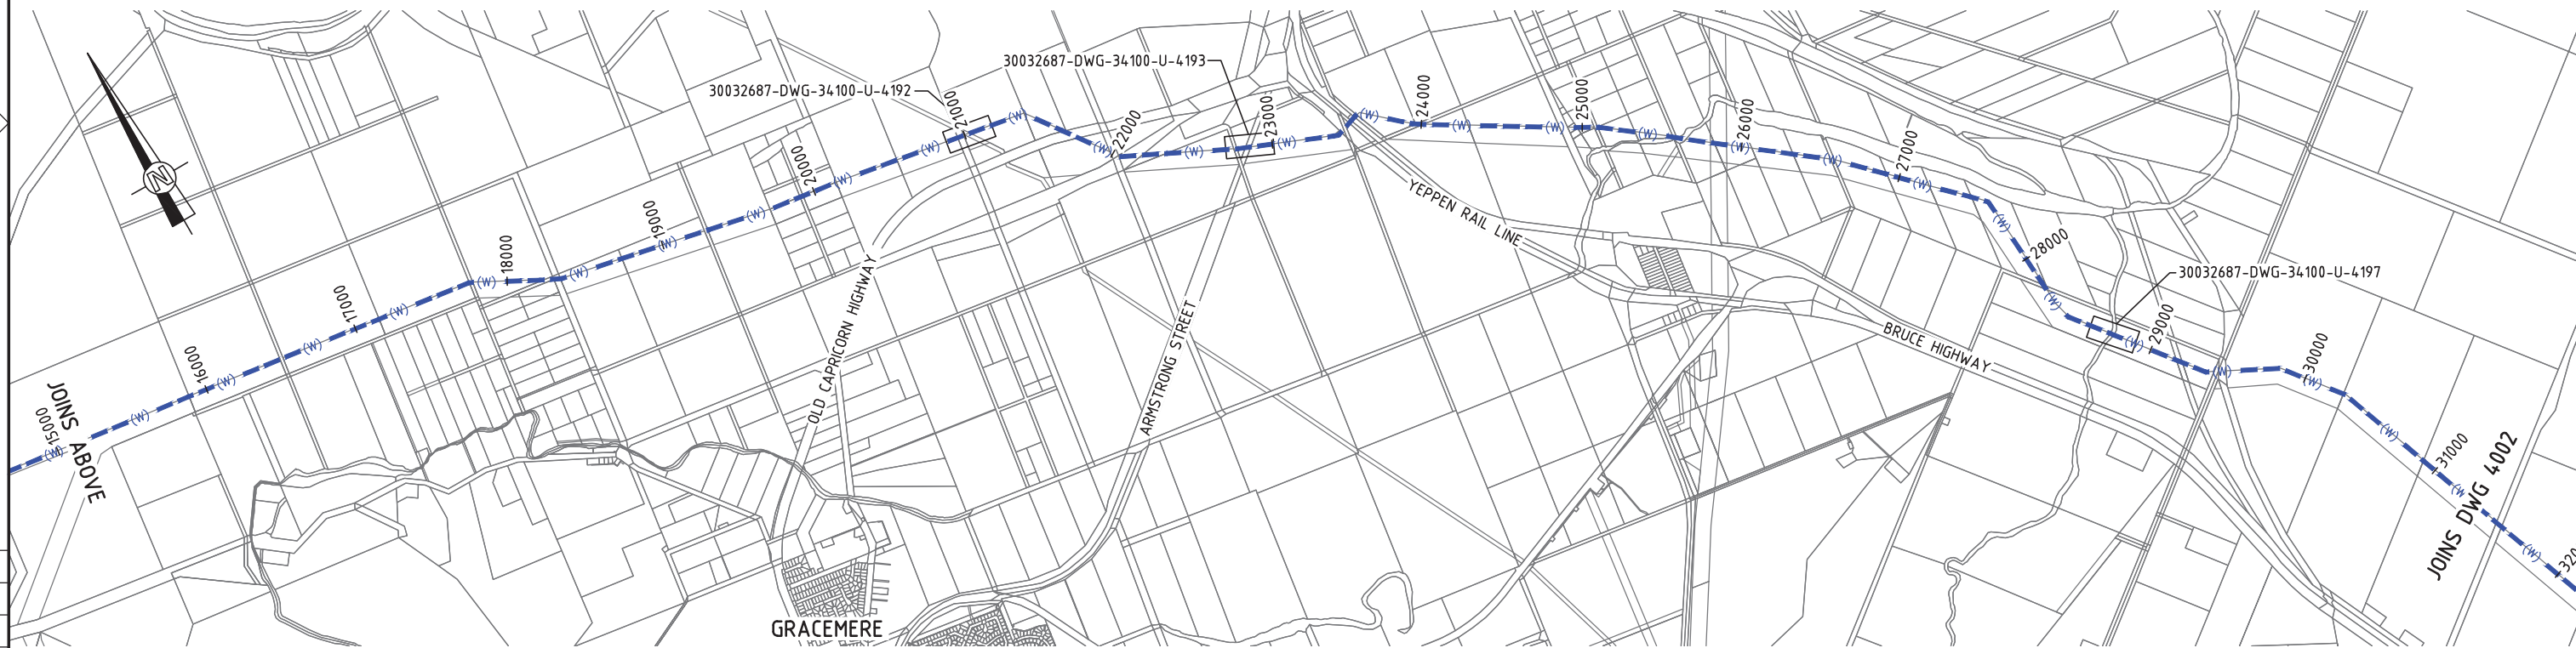

LOCALITY PLAN - 2

NOTE
 1. FOR SMEC'S DISCLAIMER REFER DRAWING
 30032687-DWG-32000-G-0112

NOT FOR CONSTRUCTION


DRAWING FILE LOCATION / NAME V:_Vault\Projects\3003\30032687\GFP-DE Project\110_CADD\CAD\DWG\01 30 GL\34100 ALTON DOWNS TO RAGLAN PIPELINE\30032687-DWG-34100-C-4001.dwg		PLOT DATE 21 Nov 2022		TIME 13:03:08	
EXTERNAL REFERENCE FILES X_30032687_SMEC_A1 X_DCD	REV	DATE	AMENDMENT / REVISION DESCRIPTION	MWR No.	APPROVAL
	A	20.08.21	30% CONCEPT DESIGN	006	MSL
	B	14.01.22	CONCEPT DESIGN-ECI PHASE	006	MSL
	C	30.06.22	OPTIMISED CONCEPT DESIGN	006	MSL
	D	18.11.22	UPDATED RIGHT OF WAY	037	MSL

DESIGNER	NAME
DRAFTER	SUCHITH.R
DRAFTING CHECK	C.BOU
DESIGNER	J.WAGENAAR
DESIGN CHECK	M.SERRANO LOPEZ
PROJECT MANAGER	M.SERRANO LOPEZ
PROJECT DIRECTOR	D.TAYLOR

SCALES AT A1 SIZE DRAWING

SCALE 1 : 40000 (A3) : 20000 (A1)

DESIGNER



Member of the Surbana Jurong Group
 © ABN 47 065 475 149
 LEVEL 6, 480 ST PAULS TERRACE
 FORTITUDE VALLEY QLD 4006
 SMEC PROJECT No 30032687


CLIENT




Gladstone Area Water Board

PROJECT TITLE FITZROY TO GLADSTONE PIPELINE PROJECT 30GLA - ALTON DOWNS TO RAGLAN PIPELINE			
KEY PLAN SHEET 1			
SCALE	PHASE	PROJECT / DRAWING No.	REVISION
	CONCEPT DESIGN	30032687-DWG-34100-C-4001	D

150 mm ON ORIGINAL
 A1

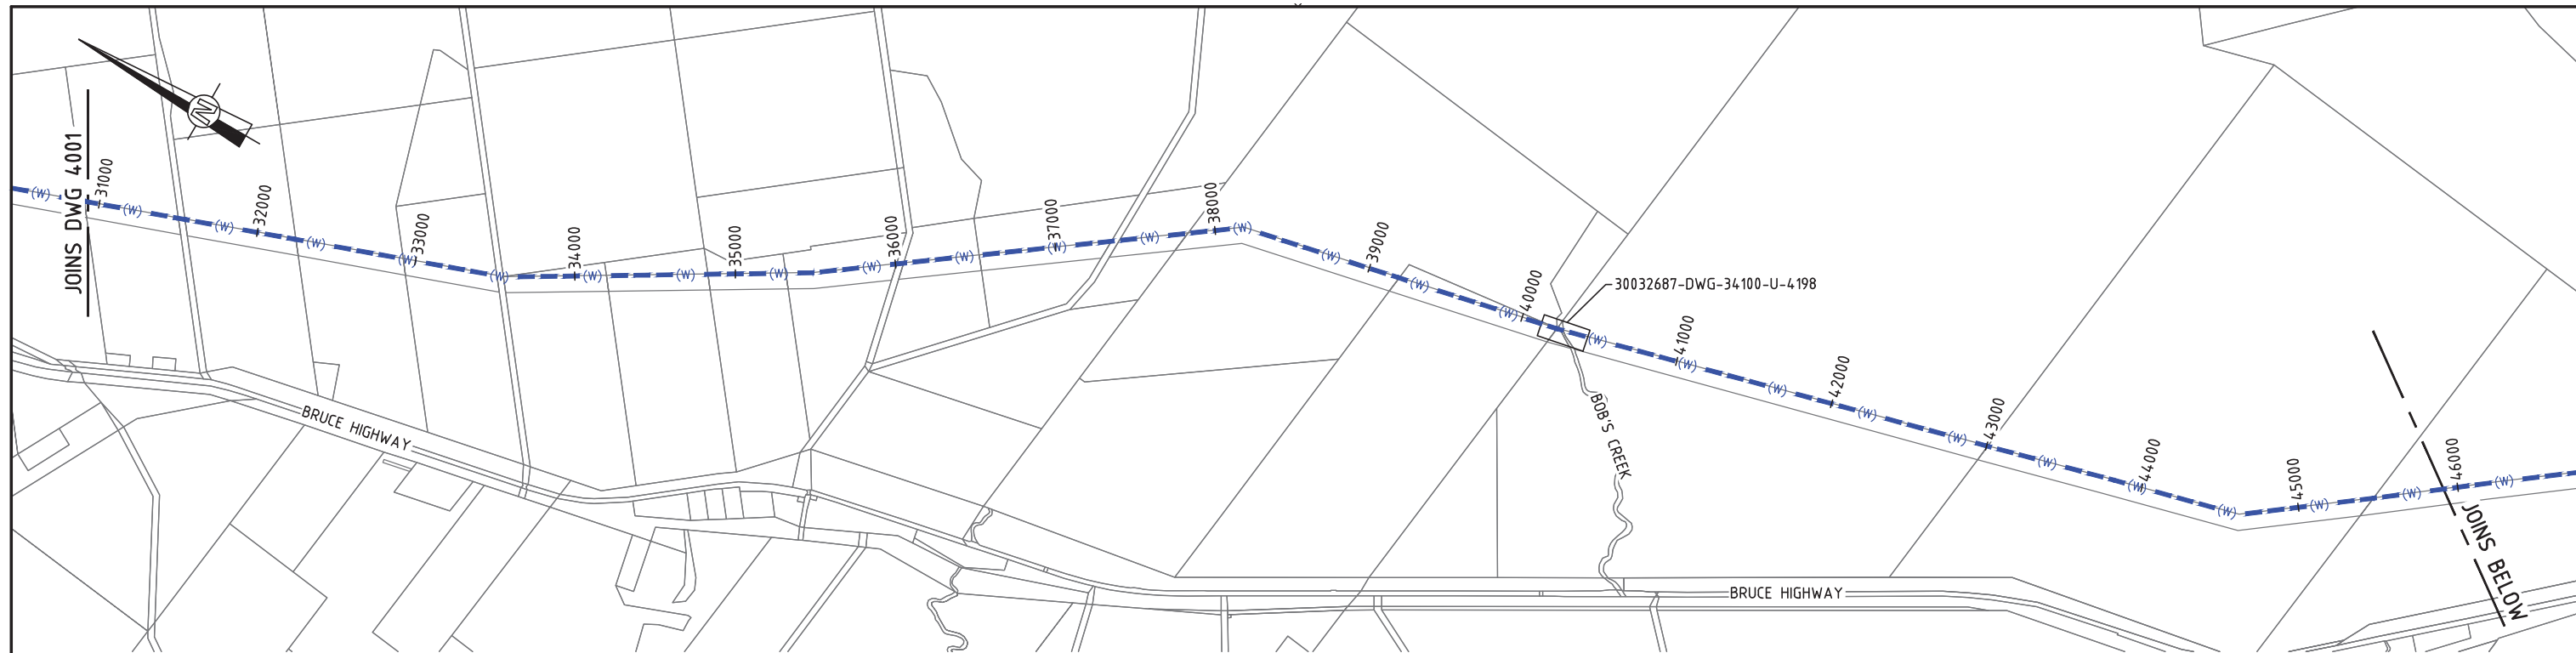

LOCALITY PLAN - 3

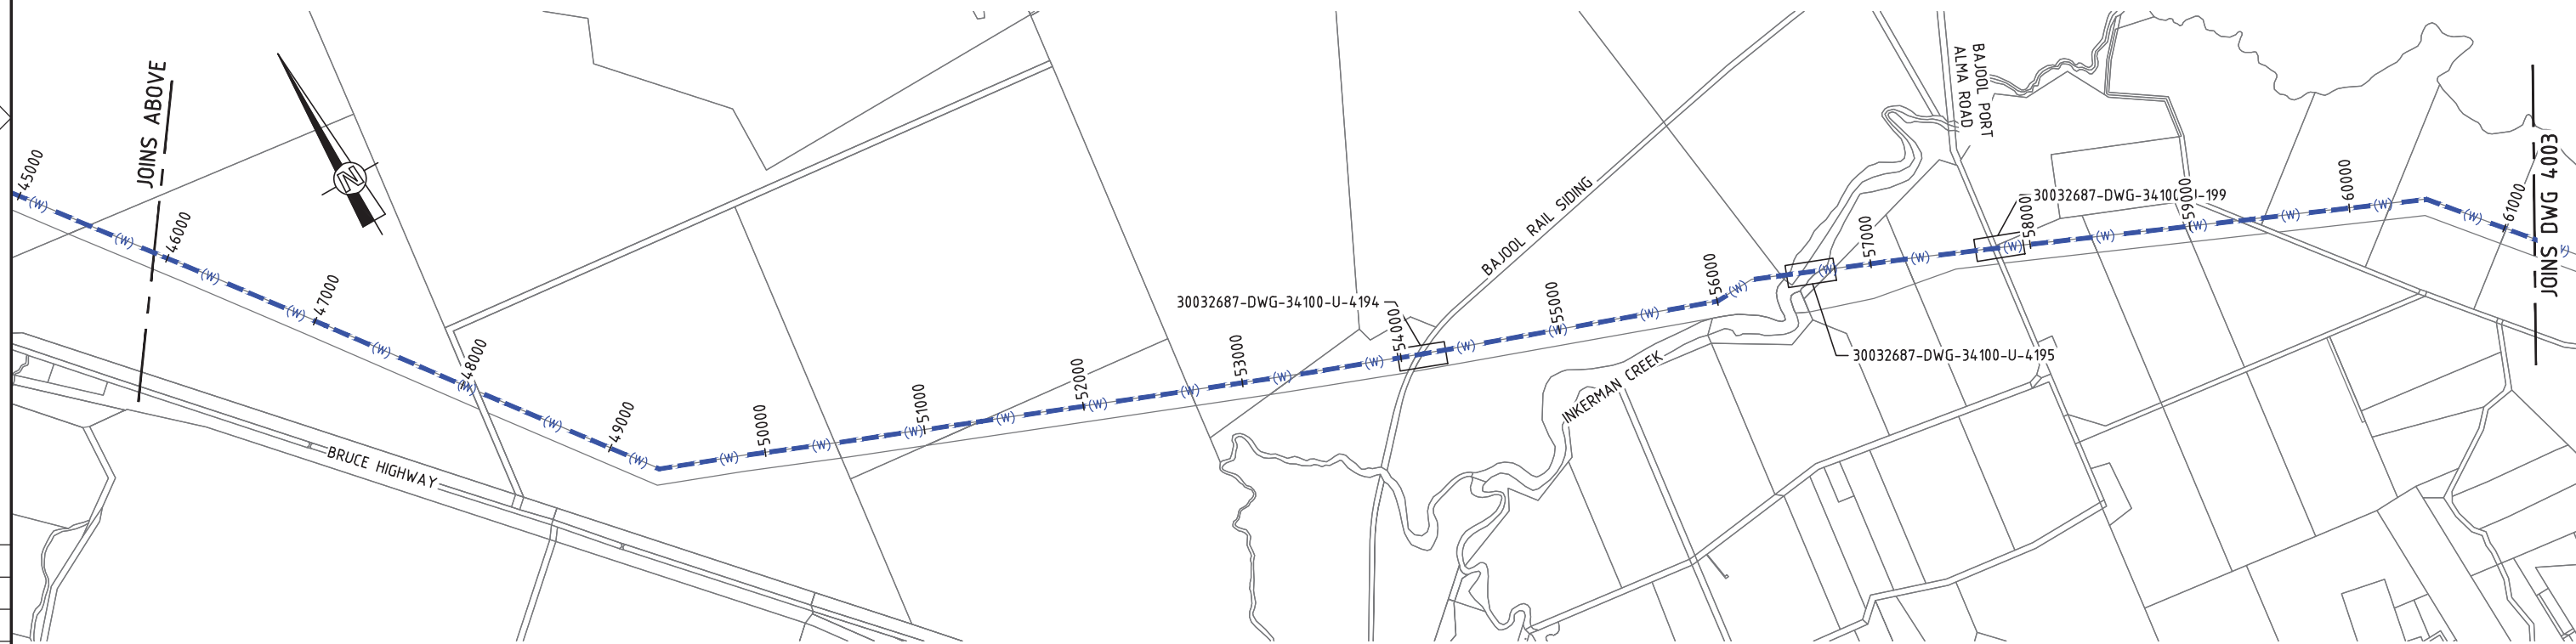

LOCALITY PLAN - 4

NOTE
 1. FOR SMEC'S DISCLAIMER REFER DRAWING 30032687-DWG-32000-G-0112

NOT FOR CONSTRUCTION

DRAWING FILE LOCATION / NAME V:_Vault\Projects\3003\30032687\GFP-DE Project\110_CADD\CAD\DWG\01 30 GL\34100 ALTON DOWNS TO RAGLAN PIPELINE\30032687-DWG-34100-C-4002.dwg		PLOT DATE 21 Nov 2022	TIME 13:03:39
--	--	--------------------------	------------------

REV	DATE	AMENDMENT / REVISION DESCRIPTION	MWR No.	APPROVAL	TITLE	NAME
A	20.08.21	30% CONCEPT DESIGN	006	MSL	DRAFTER	SUCHITH.R
B	14.01.22	CONCEPT DESIGN-ECI PHASE	006	MSL	DRAFTING CHECK	C.BOU
C	30.06.22	OPTIMISED CONCEPT DESIGN	006	MSL	DESIGNER	J.WAGENAAR
D	18.11.22	UPDATED RIGHT OF WAY	037	MSL	DESIGN CHECK	M.SERRANO LOPEZ
					PROJECT MANAGER	M.SERRANO LOPEZ
					PROJECT DIRECTOR	D.TAYLOR

EXTERNAL REFERENCE FILES	X_30032687_SMEC_A1 X_DCD8
--------------------------	------------------------------

SCALES AT A1 SIZE DRAWING	SCALE 0 200 400 600 800 1000m 1 : 40000 (A3) : 20000 (A1)
---------------------------	---

DESIGNER



Member of the Surbana Jurong Group
 © ABN 47 065 475 149
 LEVEL 6, 480 ST PAULS TERRACE
 FORTITUDE VALLEY QLD 4006
 SMEC PROJECT No 30032687

CLIENT




Gladstone Area Water Board

PROJECT TITLE FITZROY TO GLADSTONE PIPELINE PROJECT 30GLA - ALTON DOWNS TO RAGLAN PIPELINE			
KEY PLAN SHEET 2			
SCALE	PHASE CONCEPT DESIGN	PROJECT / DRAWING No. 30032687-DWG-34100-C-4002	REVISION D

150 mm ON ORIGINAL

A1

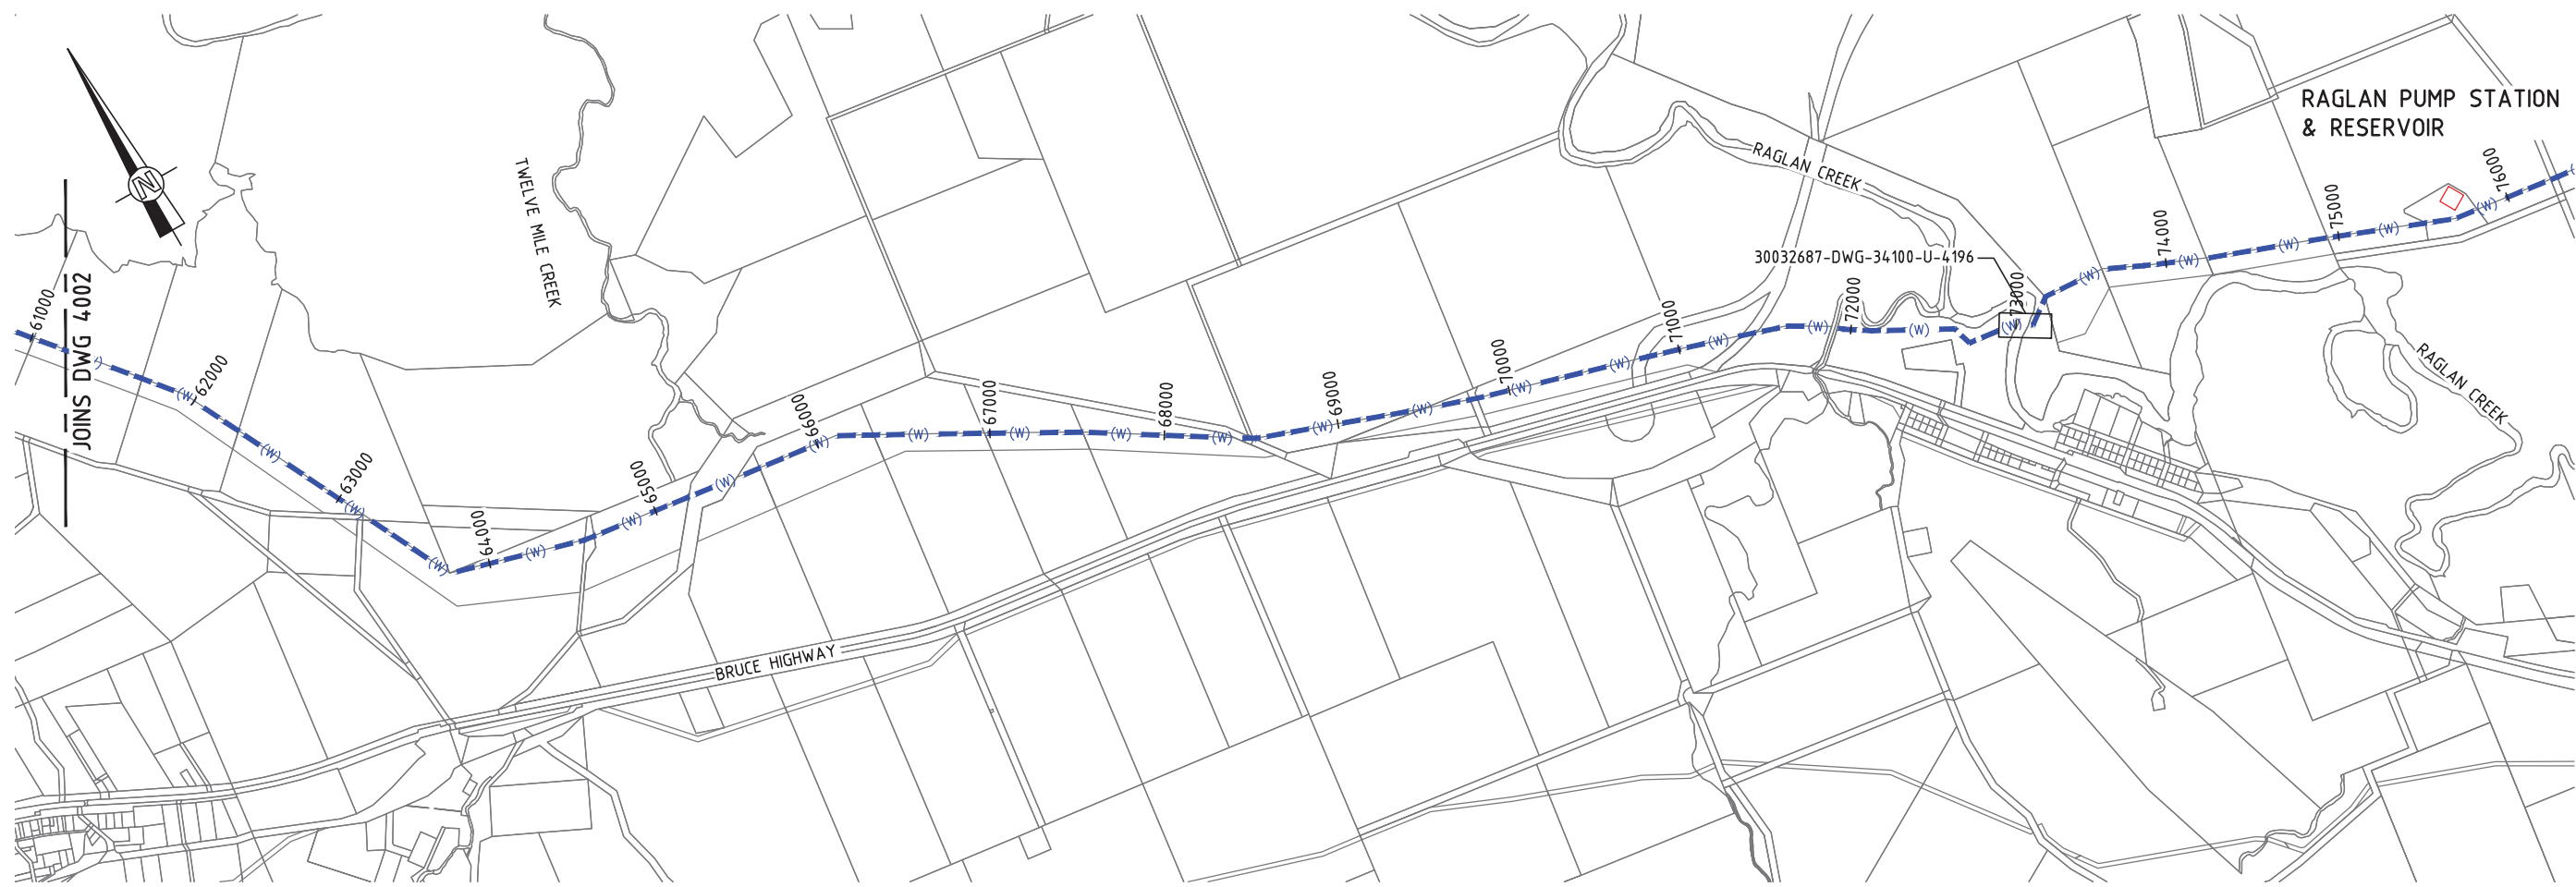

LOCALITY PLAN - 5

RAGLAN PUMP STATION & RESERVOIR

30032687-DWG-34100-U-4196

JOINS DWG 4002

NOTE
 1. FOR SMEC'S DISCLAIMER REFER DRAWING
 30032687-DWG-32000-G-0112

NOT FOR CONSTRUCTION

150 mm ON ORIGINAL
 A1

DRAWING FILE LOCATION / NAME V:_Vault\Projects\3003\30032687\GFP-DE Project\110_CADD\CAD\DWG\01 30 GL\34100 ALTON DOWNS TO RAGLAN PIPELINE\30032687-DWG-34100-C-4003.dwg		PLOT DATE 21 Nov 2022	TIME 13:04:16
--	--	--------------------------	------------------

REV	DATE	AMENDMENT / REVISION DESCRIPTION	WVR No.	APPROVAL	TITLE	NAME
A	20.08.21	30% CONCEPT DESIGN	006	MSL	DRAFTER	SUCHITH.R
B	14.01.22	CONCEPT DESIGN-ECI PHASE	006	MSL	DRAFTING CHECK	C.BOU
C	30.06.22	OPTIMISED CONCEPT DESIGN	006	MSL	DESIGNER	J.WAGENAAR
D	18.11.22	UPDATED RIGHT OF WAY	037	MSL	DESIGN CHECK	M.SERRANO LOPEZ
					PROJECT MANAGER	M.SERRANO LOPEZ
					PROJECT DIRECTOR	D.TAYLOR

EXTERNAL REFERENCE FILES X_30032687_SMEC_A1 X_DCD8
--

SCALES AT A1 SIZE DRAWING SCALE 0 200 400 600 800 1000m 1 : 40000 (A3) : 20000 (A1)

DESIGNER



Member of the Surbana Jurong Group
 © ABN 47 065 475 149
 LEVEL 6, 480 ST PAULS TERRACE
 FORTITUDE VALLEY QLD 4006
 SMEC PROJECT No 30032687

CLIENT



Gladstone Area Water Board

PROJECT TITLE FITZROY TO GLADSTONE PIPELINE PROJECT 30GLA - ALTON DOWNS TO RAGLAN PIPELINE KEY PLAN SHEET 3			
SCALE	PHASE CONCEPT DESIGN	PROJECT / DRAWING No. 30032687-DWG-34100-C-4003	REVISION D




LEGEND	
	CADASTRAL APPROXIMATION PROVIDED BY AAM HATCH
	ALIGNMENT BASED ON CORRIDOR APPROXIMATION
	PROPERTY DESCRIPTION
	COMBINATION AIR VALVE - REFER DWG 0207 FOR DETAILS
	SCOUR VALVE - REFER DWG 0208 FOR DETAILS
	ISOLATION VALVE - REFER DWG 0211 FOR DETAILS
	FUTURE CONNECTION - REFER DWG 0202 FOR DETAILS
	RIGHT OF WAY

NOTE
1. FOR SMEC'S DISCLAIMER REFER DRAWING 30032687-DWG-32000-G-0112

NOT FOR CONSTRUCTION

DRAWING FILE LOCATION / NAME V:_Vault\Projects\3003\30032687\GFP-0E Project\110_CADD\CAD\DWG\01 30 GL\34100 ALTON DOWNS TO RAGLAN PIPELINE\30032687-DWG-34100-C-4022.dwg		PLOT DATE 21 Nov 2022		TIME 14:18:19	
EXTERNAL REFERENCE FILES	REV	DATE	AMENDMENT / REVISION DESCRIPTION	MWR No.	APPROVAL
X_5000_DWG_LEGEND	A	20.08.21	30% CONCEPT DESIGN	006	MSL
X_30032687_SHEC_A1	B	14.01.22	CONCEPT DESIGN-ECI PHASE	006	MSL
X_VALVES	C	30.06.22	OPTIMISED CONCEPT DESIGN	006	MSL
X_DWG	D	18.11.22	UPDATED RIGHT OF WAY	037	MSL
SS_30032687_GFP_Aerial Image					
X_30032687_GFP_Aerial Image_1					
X_30032687_GFP_Alignment_2522					
X_30032687_GFP_ROW					

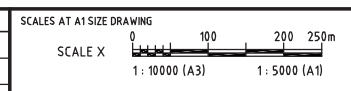

DESIGNER


SMEC
Member of the Sellen Group
© ABN 47 065 475 149
LEVEL 6, 480 ST PAULS TERRACE
FORTITUDE VALLEY QLD 4006
SMEC PROJECT No 30032687

CLIENT

Gladstone Area Water Board

PROJECT TITLE FITZROY TO GLADSTONE PIPELINE PROJECT 30GLA - ALTON DOWNS TO RAGLAN PIPELINE LAYOUT PLAN CH14500 TO CH18000 SHEET 5			
SCALE 1:5000	PHASE CONCEPT DESIGN	PROJECT / DRAWING No. 30032687-DWG-34100-C-4022	REVISION D

150 mm ON ORIGINAL
A1

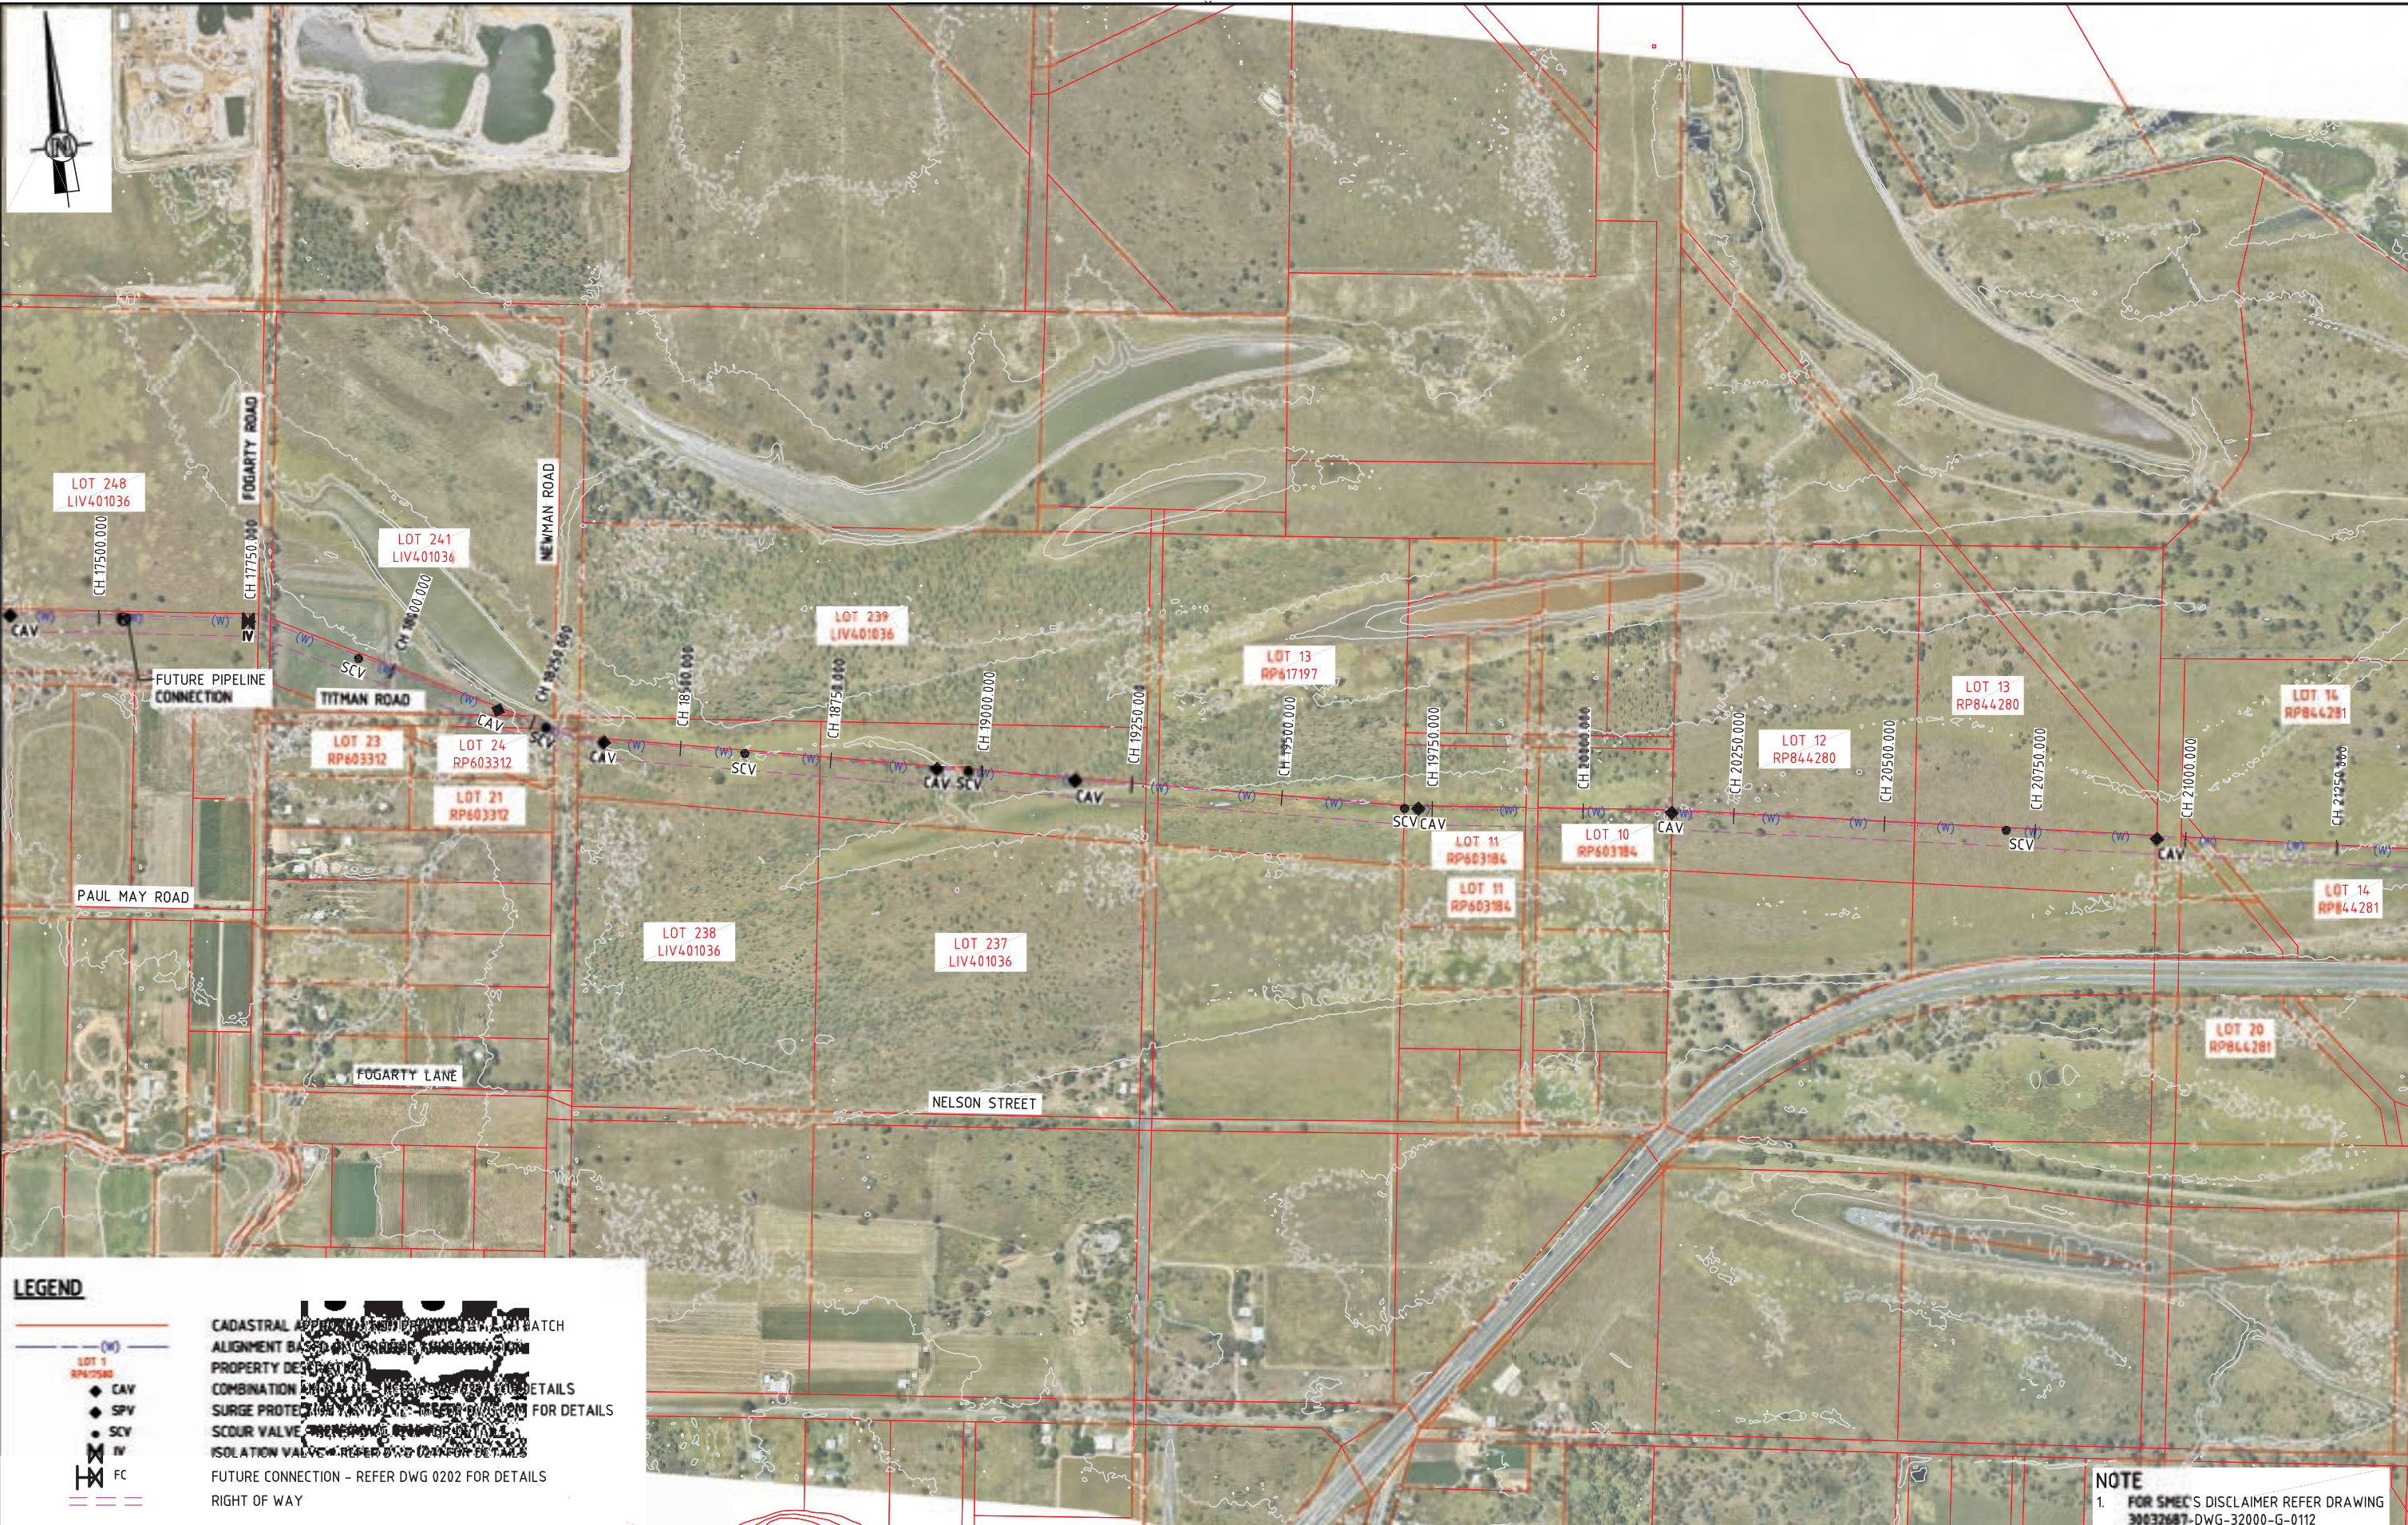

LEGEND


- LOT 1 RP603312
- CAV
- SCV
- SCV
- IV
- FC
- RIGHT OF WAY

CADASTRAL APPROVALS AND PROPERTY DESECT 201 COMBINATION FROM THE SURFACE TO THE DETAILS SURGE PROTECTION VALVE - REFER DWG 0201 FOR DETAILS SCOUR VALVE - REFER DWG 0202 FOR DETAILS ISOLATION VALVE - REFER DWG 0203 FOR DETAILS FUTURE CONNECTION - REFER DWG 0202 FOR DETAILS

NOTE
1. FOR SMEC'S DISCLAIMER REFER DRAWING 30032687-DWG-32000-G-0112

NOT FOR CONSTRUCTION

DRAWING FILE LOCATION / NAME V:_Vault\Projects\3003\30032687\GFP-DE Project\110_CADD\CAD\DWG\01 30 GL\34100 ALTON DOWNS TO RAGLAN PIPELINE\30032687-DWG-34100-C-4023.dwg		PLOT DATE 21 Nov 2022		TIME 14:31:39	
REV	DATE	AMENDMENT / REVISION DESCRIPTION	MWR No.	APPROVAL	TITLE
A	20.08.21	30% CONCEPT DESIGN	006	MSL	DRAFTER <i>SUCHITH.R</i>
B	14.01.22	CONCEPT DESIGN-ECI PHASE	006	MSL	DRAFTING CHECK <i>C.BOU</i>
C	30.06.22	OPTIMISED CONCEPT DESIGN	006	MSL	DESIGNER <i>J.W.AGENAAR</i>
D	18.11.22	UPDATED RIGHT OF WAY	037	MSL	DESIGN CHECK <i>M.SERRANO LOPEZ</i>
					PROJECT MANAGER <i>M.SERRANO LOPEZ</i>
					PROJECT DIRECTOR <i>D.TAYLOR</i>

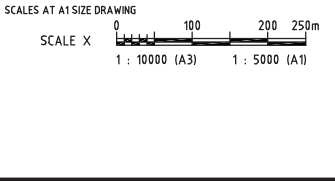


DESIGNER

Member of the Surland Jurong Group
© ABN 47 065 475 149
LEVEL 6, 480 ST PAULS TERRACE
FORTITUDE VALLEY QLD 4006
SMEC PROJECT No 30032687

CLIENT

PROJECT TITLE FITZROY TO GLADSTONE PIPELINE PROJECT 30GLA - ALTON DOWNS TO RAGLAN PIPELINE LAYOUT PLAN CH18000 TO CH21500 SHEET 6			
SCALE 1:5000	PHASE CONCEPT DESIGN	PROJECT / DRAWING No. 30032687-DWG-34100-C-4023	REVISION D

150 mm ON ORIGINAL
A1

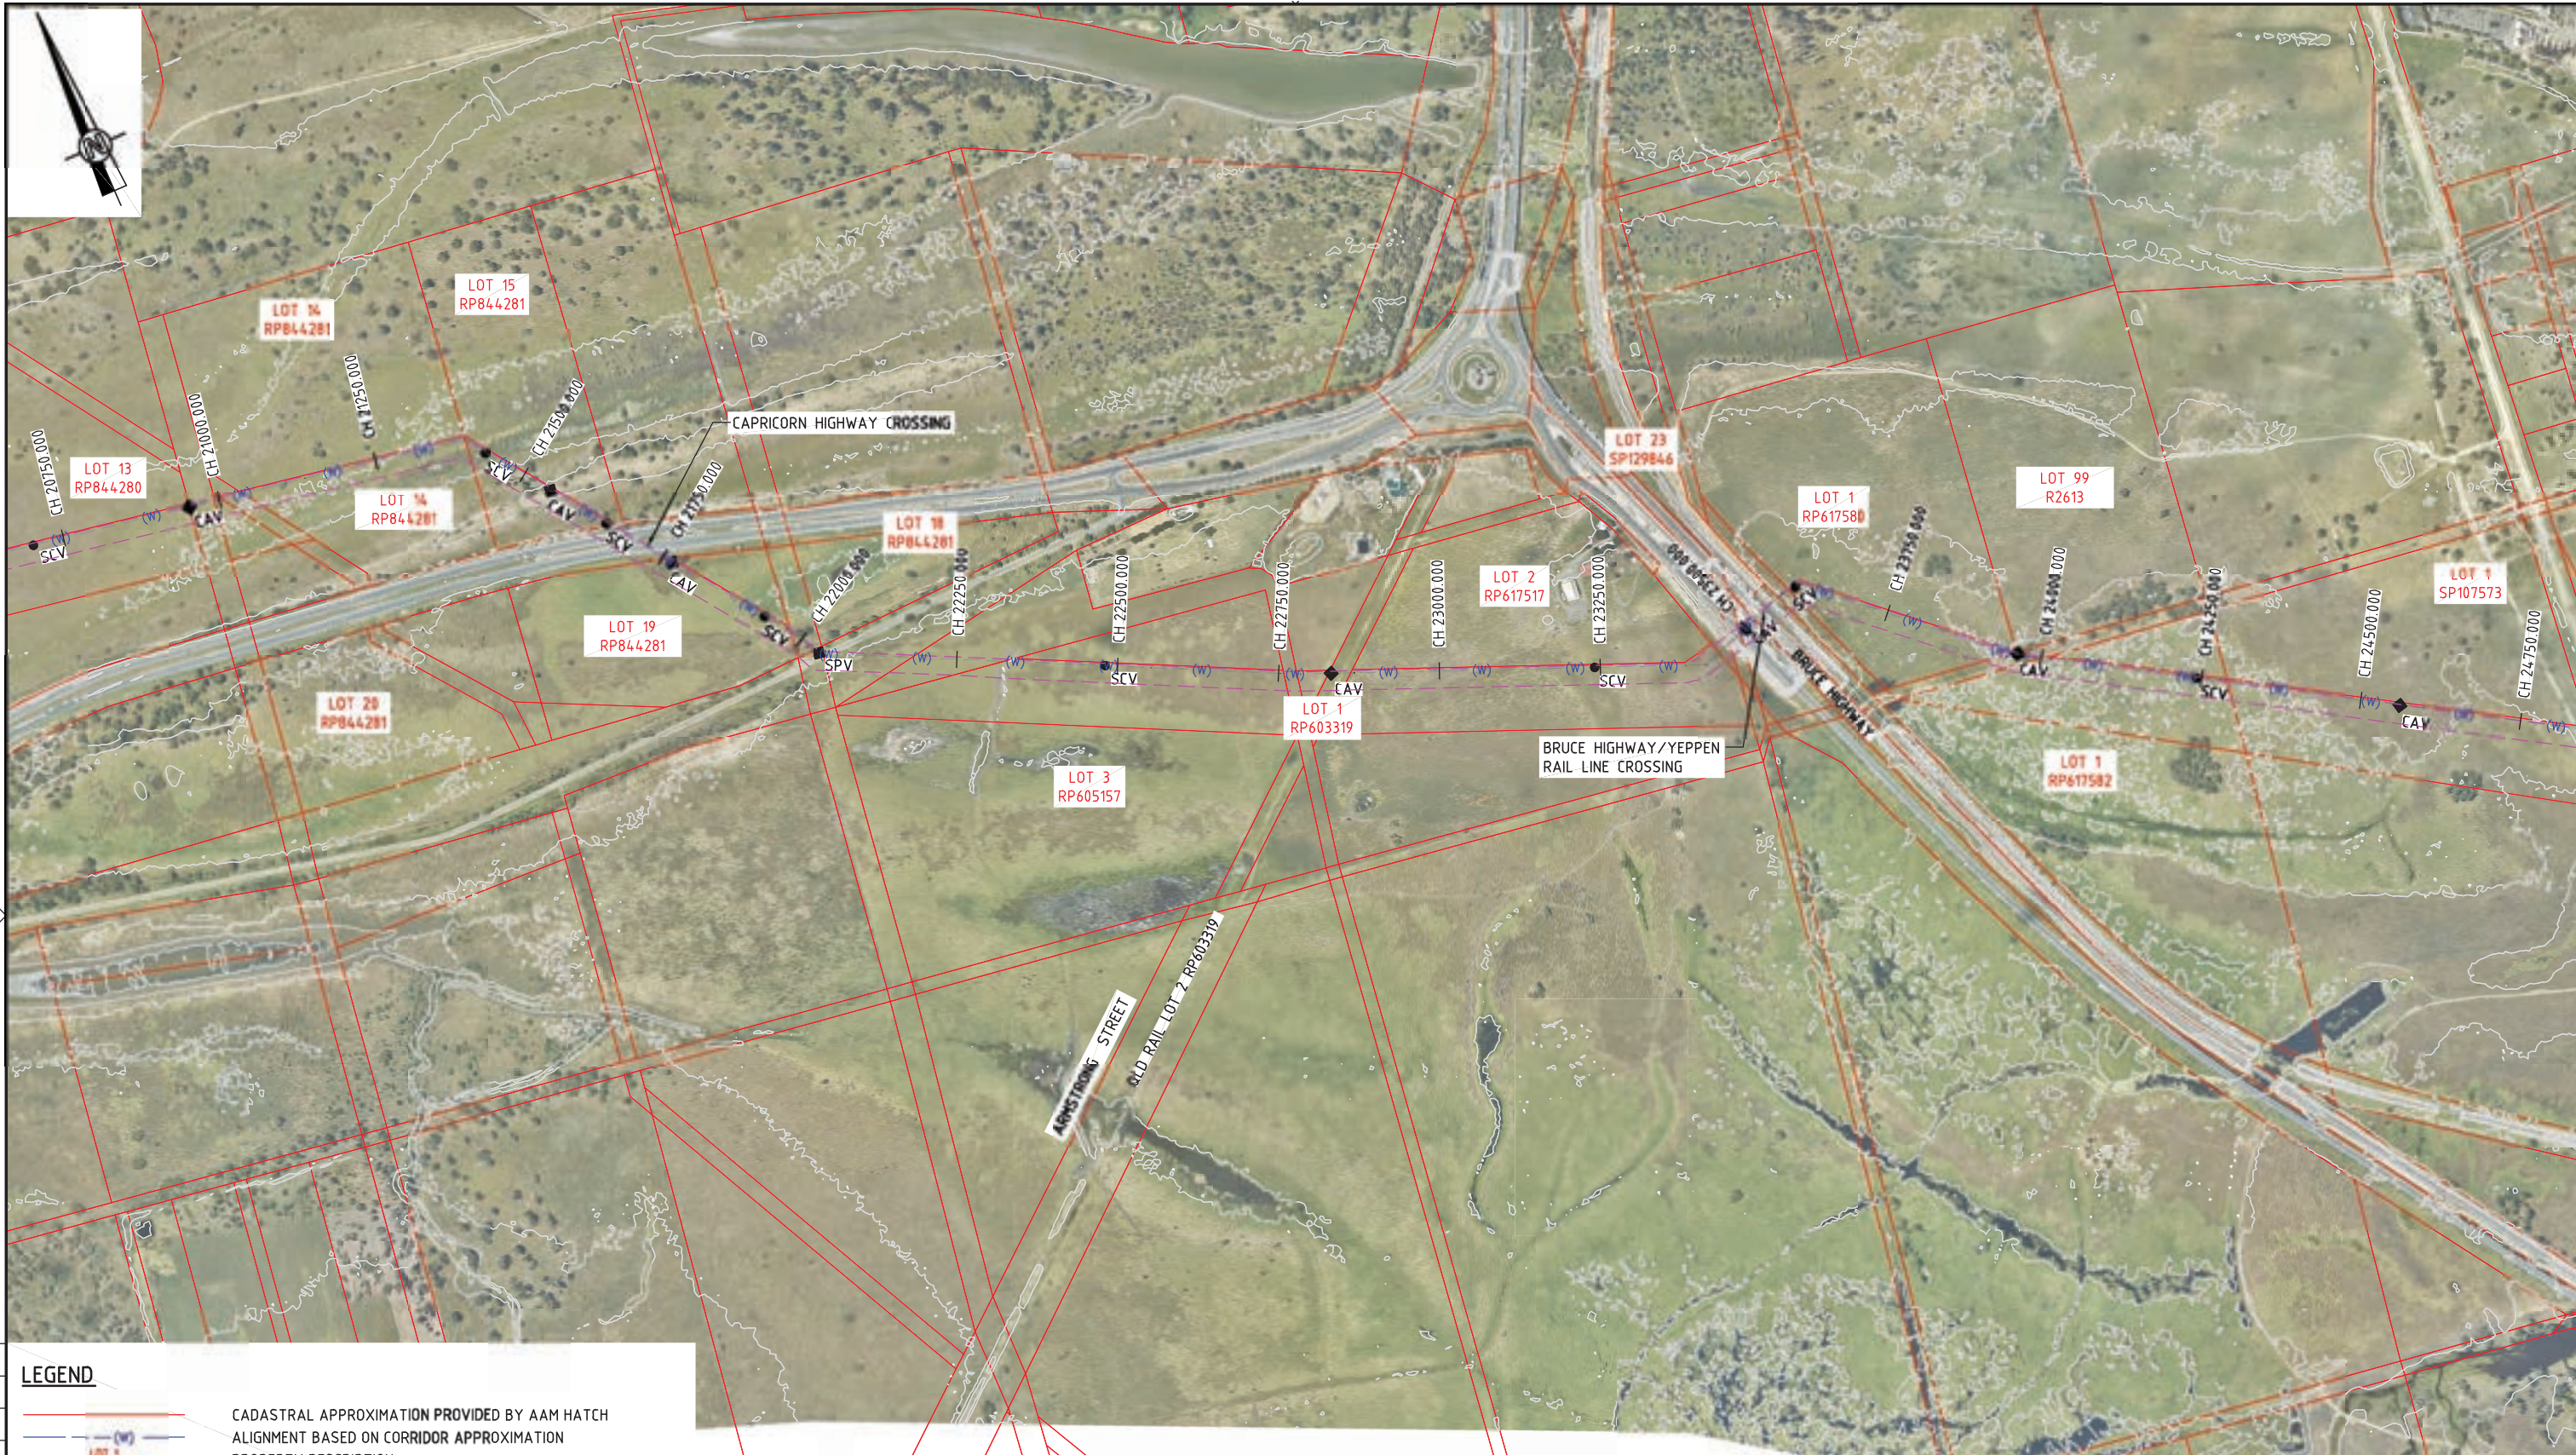

LEGEND

— (W) — CADASTRAL APPROXIMATION PROVIDED BY AAM HATCH
 — ALIGNMENT BASED ON CORRIDOR APPROXIMATION
 — PROPERTY DESCRIPTION


◆ CAV COMBINATION AIR VALVE - REFER DWG 0207 FOR DETAILS
 ◆ SPV SURGE PROTECTION AIR VALVE - REFER DWG 0207 FOR DETAILS
 ● SCV SCOUR VALVE - REFER DWG 0208 FOR DETAILS
 ⊗ IV ISOLATION VALVE - REFER DWG 0211 FOR DETAILS
 ⊕ FC FUTURE CONNECTION - REFER DWG 0202 FOR DETAILS
 --- RIGHT OF WAY

NOTE
 1. FOR SMEC'S DISCLAIMER REFER DRAWING 30032687-DWG-32000-G-0112

NOT FOR CONSTRUCTION

DRAWING FILE LOCATION / NAME V:_Vault\Projects\3003\30032687\GFP-DE Project\110_CADD\CAD\DWG\01 30 GL\34100 ALTON DOWNS TO RAGLAN PIPELINE\30032687-DWG-34100-C-4024.dwg		PLOT DATE 21 Nov 2022		TIME 14:40:05	
EXTERNAL REFERENCE FILES	REV	DATE	AMENDMENT / REVISION DESCRIPTION	MWR No.	APPROVAL
X_5000_DWG_LEGEND X_30032687_SHEC_A1 X_04208	A	20.08.21	30% CONCEPT DESIGN	006	MSL
X_VALVES	B	14.01.22	CONCEPT DESIGN-ECI PHASE	006	MSL
X_CONTENT_INTERVAL SS_30032687_GFP_Aerial Image X_30032687_GFP_Aerial Image_1 X_30032687_GFP_RIW X_30032687_GFP_Alignment_2822	C	30.06.22	OPTIMISED CONCEPT DESIGN	006	MSL
	D	18.11.22	UPDATED RIGHT OF WAY	037	MSL

NAME	TITLE
SUCHITH.R	DRAFTER
C.BOU	DRAFTING CHECK
J.W.AGENAAR	DESIGNER
M.SERRANO LOPEZ	DESIGN CHECK
M.SERRANO LOPEZ	PROJECT MANAGER
D.TAYLOR	PROJECT DIRECTOR

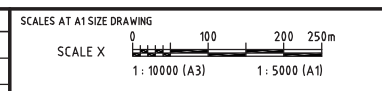


DESIGNER

Member of the Stantec Group
 © ABN 47 065 475 149
 LEVEL 6, 480 ST PAULS TERRACE
 FORTITUDE VALLEY QLD 4006
 SMEC PROJECT No 30032687

CLIENT

PROJECT TITLE FITZROY TO GLADSTONE PIPELINE PROJECT 30GLA - ALTON DOWNS TO RAGLAN PIPELINE LAYOUT PLAN CH21500 TO CH25000 SHEET 7			
SCALE 1:5000	PHASE CONCEPT DESIGN	PROJECT / DRAWING No. 30032687-DWG-34100-C-4024	REVISION D

150 mm ON ORIGINAL
A1

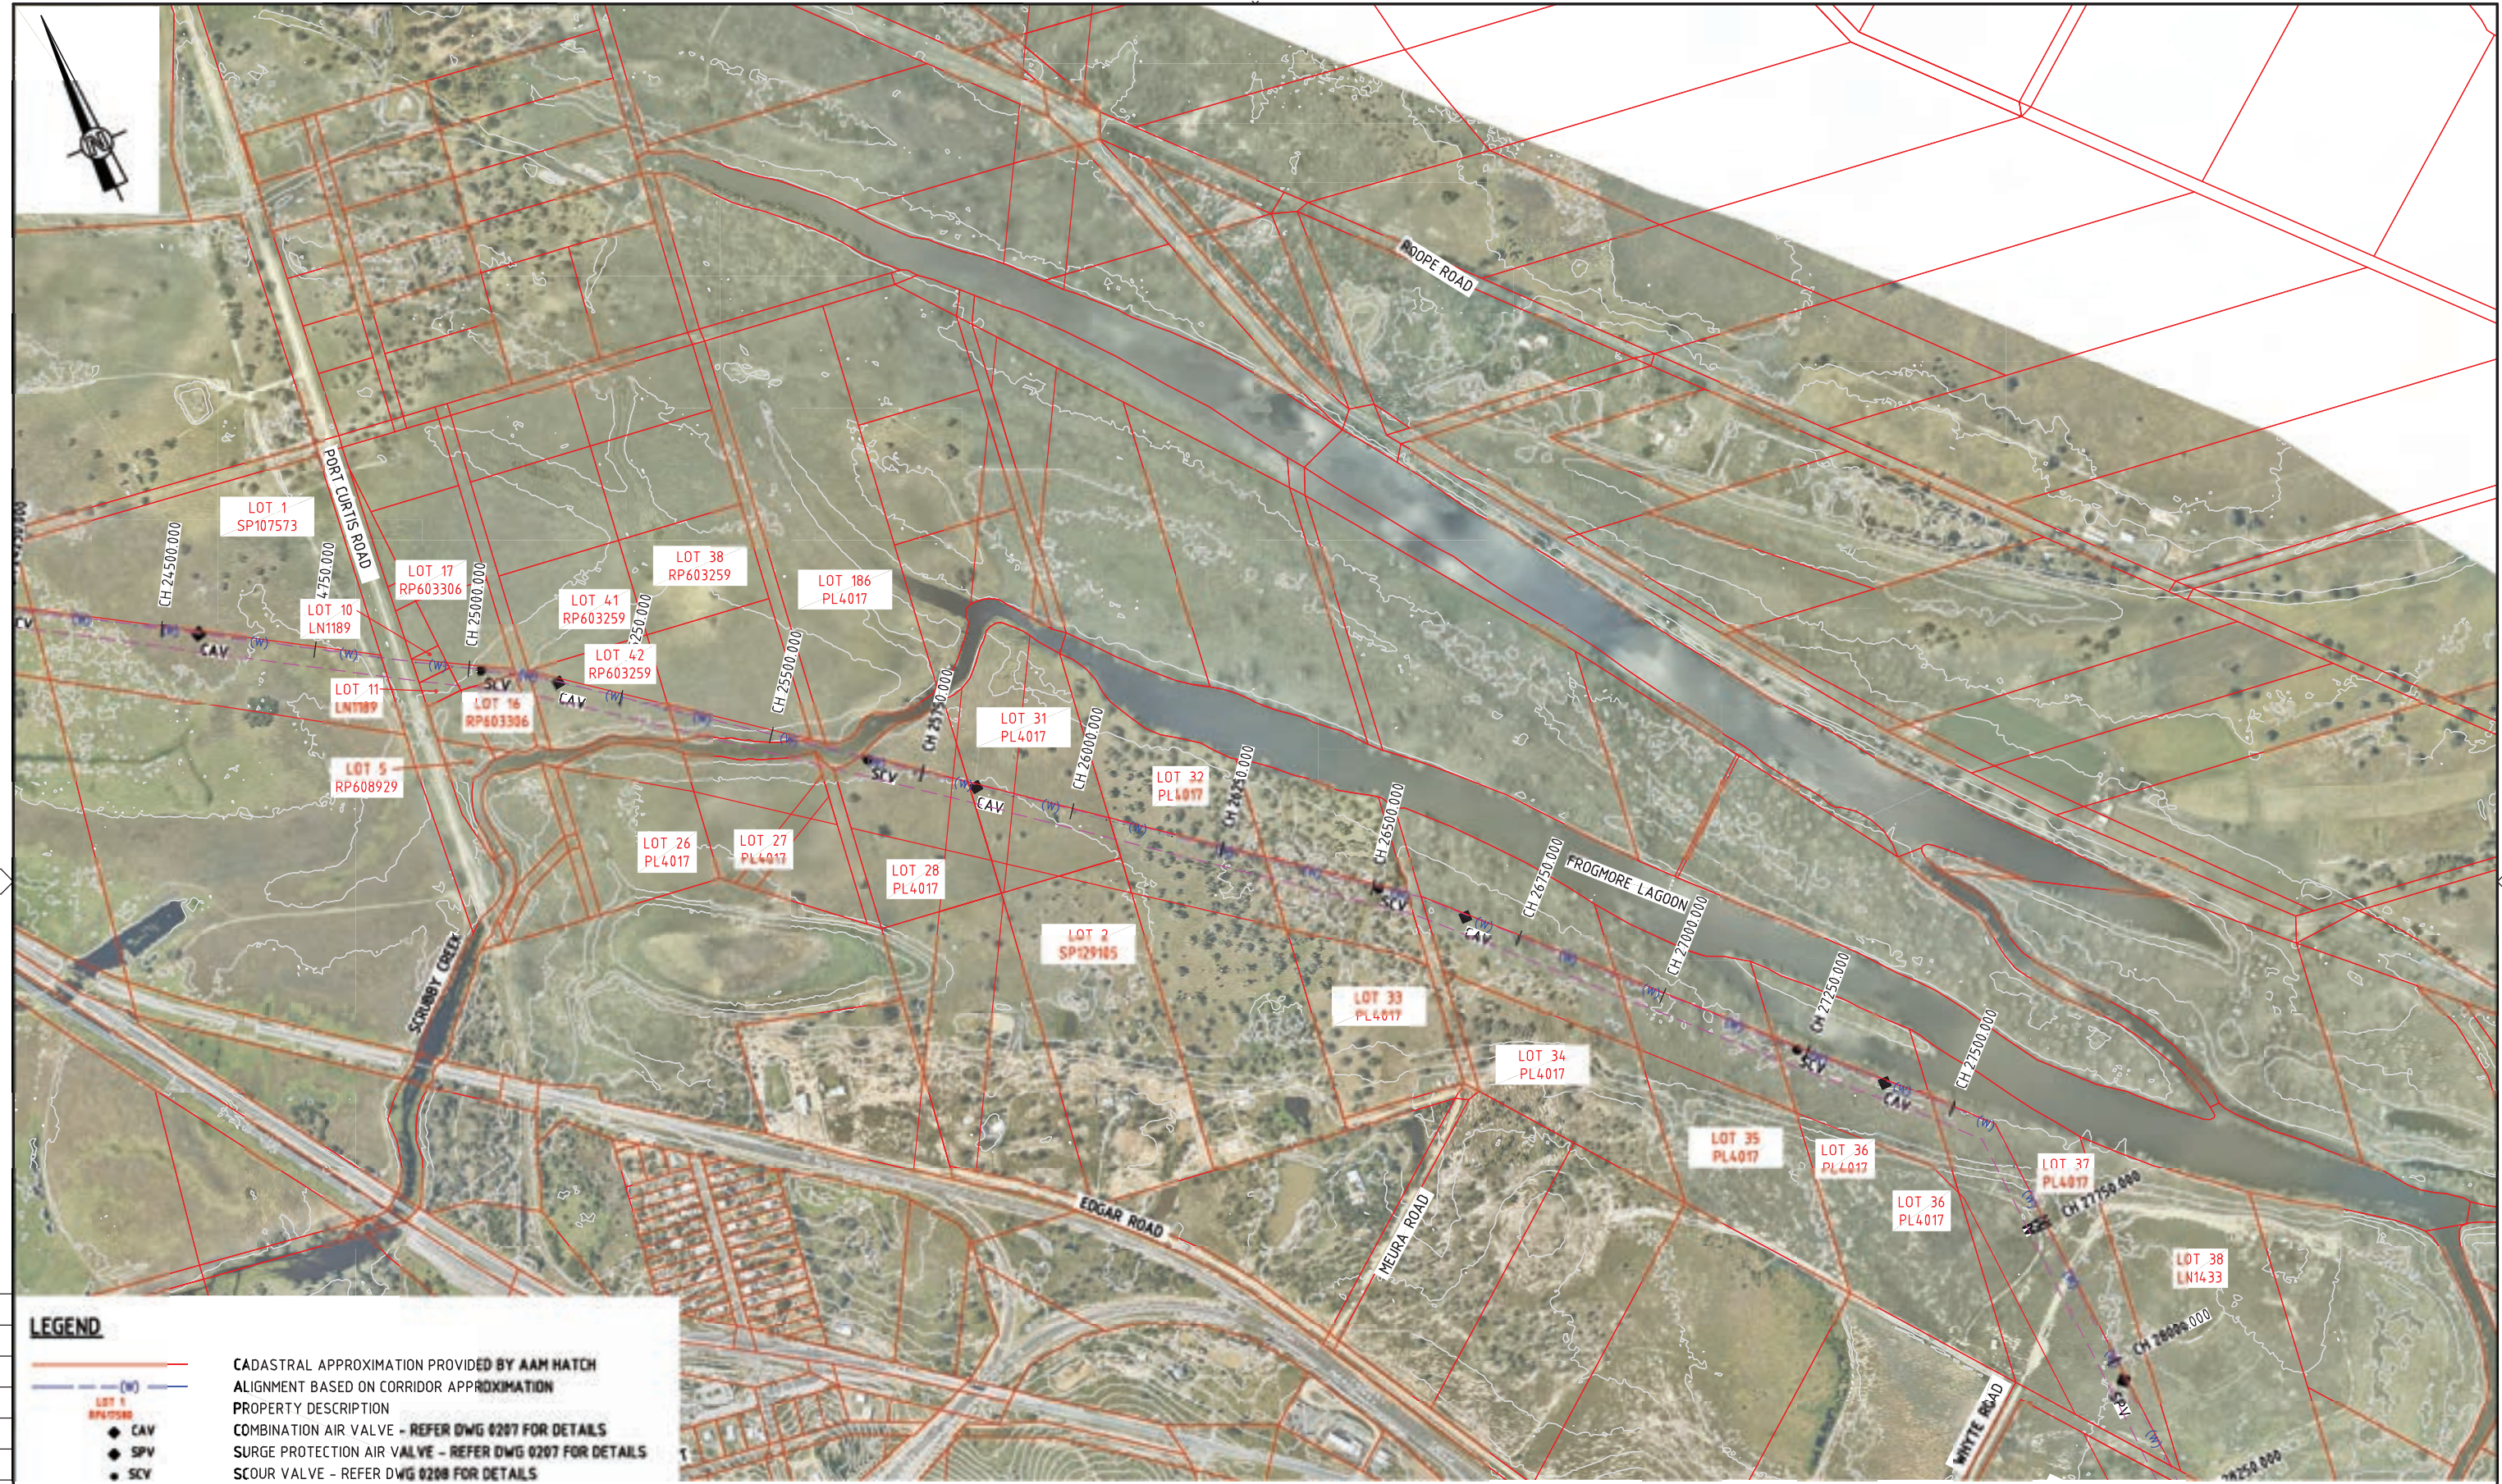

LEGEND

- CADASTRAL APPROXIMATION PROVIDED BY AAM HATCH
- ALIGNMENT BASED ON CORRIDOR APPROXIMATION
- LOT 1 RP107573**
- CAV COMBINATION AIR VALVE - REFER DWG 0207 FOR DETAILS
- SPV SURGE PROTECTION AIR VALVE - REFER DWG 0207 FOR DETAILS
- SCV SCOUR VALVE - REFER DWG 0208 FOR DETAILS
- IV ISOLATION VALVE - REFER DWG 0211 FOR DETAILS
- FC FUTURE CONNECTION - REFER DWG 0202 FOR DETAILS
- RIGHT OF WAY


NOTE
 1. FOR SMEC'S DISCLAIMER REFER DRAWING 30032687-DWG-32000-G-0112

NOT FOR CONSTRUCTION

150 mm ON ORIGINAL
 A1

DRAWING FILE LOCATION / NAME V:_Vault\Projects\3003\30032687-GFP-DE Project\110_CADD\CAD\DWG\01 30 GL\34100 ALTON DOWNS TO RAGLAN PIPELINE\30032687-DWG-34100-C-4025.dwg		PLOT DATE 21 Nov 2022		TIME 14:49:31	
EXTERNAL REFERENCE FILES	REV	DATE	AMENDMENT / REVISION DESCRIPTION	MVR No.	APPROVAL
X_5000_DWG_LEGEND	A	20.08.21	30% CONCEPT DESIGN	006	MSL
X_30032687_SHEC_A1	B	14.01.22	CONCEPT DESIGN-ECI PHASE	006	MSL
X_VALUES	C	30.06.22	OPTIMISED CONCEPT DESIGN	006	MSL
X_CONTOUR 1m INTERVAL	D	18.11.22	UPDATED RIGHT OF WAY	037	MSL
X_30032687_GFP_Aerial_Image					
X_30032687_GFP_Aerial_Image_2					
X_30032687_GFP_Aerial_Image_1					
X_30032687_GFP_RIW					
X_30032687_GFP_Alignment_2022					
X_0208					

NAME	DESIGNER	DESIGN CHECK	PROJECT MANAGER	PROJECT DIRECTOR
SUCHITH.R	C.BOU	J.WAGENAAR	M.SERRANO LOPEZ	D.TAYLOR

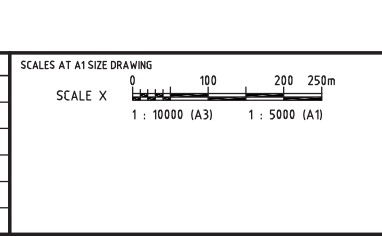

DESIGNER

Member of the Sellen Group
 ABN 47 065 475 149
 LEVEL 6, 480 ST PAULS TERRACE
 FORTITUDE VALLEY QLD 4006
 SMEC PROJECT No 30032687

CLIENT

PROJECT TITLE FITZROY TO GLADSTONE PIPELINE PROJECT 30GLA - ALTON DOWNS TO RAGLAN PIPELINE LAYOUT PLAN CH25000 TO CH28500 SHEET 8			
SCALE 1:5000	PHASE CONCEPT DESIGN	PROJECT / DRAWING No. 30032687-DWG-34100-C-4025	REVISION D



LEGEND


— (W) — CADASTRAL APPROXIMATION PROVIDED BY AAM HATCH
 — ALIGNMENT BASED ON CORRIDOR APPROXIMATION
 LOT 1 RP617580
 ◆ CAV
 ◆ SPV
 ◆ SCV
 ◆ IV
 ◆ FC
 --- FUTURE CONNECTION - REFER DWG 0208 FOR DETAILS
 --- RIGHT OF WAY

COMBINATION AIR VALVE - REFER DWG 0207 FOR DETAILS
 SURGE PROTECTION AIR VALVE - REFER DWG 0207 FOR DETAILS
 SCOUR VALVE - REFER DWG 0208 FOR DETAILS
 ISOLATION VALVE - REFER DWG 0211 FOR DETAILS
 FUTURE CONNECTION - REFER DWG 0208 FOR DETAILS

NOTE
 1. FOR SMEC'S DISCLAIMER REFER DRAWING 30032687-DWG-32000-G-0112

NOT FOR CONSTRUCTION

DRAWING FILE LOCATION / NAME V:_Vault\Projects\3003\30032687\GFP-DE Project\110_CADD\CAD\DWG\01 30 GL\34100 ALTON DOWNS TO RAGLAN PIPELINE\30032687-DWG-34100-C-4026.dwg		PLOT DATE 21 Nov 2022		TIME 15:15:02				
EXTERNAL REFERENCE FILES		REV	DATE	AMENDMENT / REVISION DESCRIPTION	MWR No.	APPROVAL	TITLE	NAME
X_5000_DWG_LEGEND		A	20.08.21	30% CONCEPT DESIGN	006	MSL	DRAFTER	SUCHITH.R
X_30032687_SHEC_A1		B	14.01.22	CONCEPT DESIGN-ECI PHASE	006	MSL	DRAFTING CHECK	C.BOU
X_VALVES		C	30.06.22	OPTIMISED CONCEPT DESIGN	006	MSL	DESIGNER	J.W.AGENAAR
X_CONTOUR Int INTERVAL		D	18.11.22	UPDATED RIGHT OF WAY	037	MSL	DESIGN CHECK	M.SERRANO LOPEZ
X_30032687_GFP_Aerial_Images							PROJECT MANAGER	M.SERRANO LOPEZ
X_30032687_GFP_Alignment_2022							PROJECT DIRECTOR	D.TAYLOR
X_30032687_GFP_Aerial_Images_2								
X_30032687_GFP_ROW								
X_DCB								

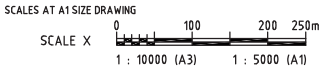

DESIGNER

SMEC
 Member of the Sellen Group
 © ABN 47 065 475 149
 LEVEL 6, 480 ST PAULS TERRACE
 FORTITUDE VALLEY QLD 4006
 SMEC PROJECT No 30032687

CLIENT

Gladstone Area Water Board

PROJECT TITLE FITZROY TO GLADSTONE PIPELINE PROJECT 30GLA - ALTON DOWNS TO RAGLAN PIPELINE LAYOUT PLAN CH28500 TO CH32500 SHEET 9			
SCALE 1:5000	PHASE CONCEPT DESIGN	PROJECT / DRAWING No. 30032687-DWG-34100-C-4026	REVISION D

150 mm ON ORIGINAL
A1