



- LEGEND**
- LAND ACQUISITION AREA BOUNDARY
 - FLOOD EXTENT - 1% AEP (HUGHENDEN CAMP FLOOD IMPACT ASSESSMENT)
 - DCDB CADASTRE
 - 6m BOUNDARY SETBACK
 - TRANSPORT NOISE CORRIDOR (APPROXIMATE)
 - FENCE LINE (SURVEYED)
 - OVERHEAD TRANSMISSION LINE (SURVEYED)
 - OVERHEAD TRANSMISSION LINE 25m OFFSET
 - WATERCOURSE - SURVEYED
 - VEGETATION SETBACK 25m EITHER SIDE
 - EXISTING MAJOR CONTOURS - 1m INTERVAL

SITE LAYOUT
SCALE 1:2000 (m)

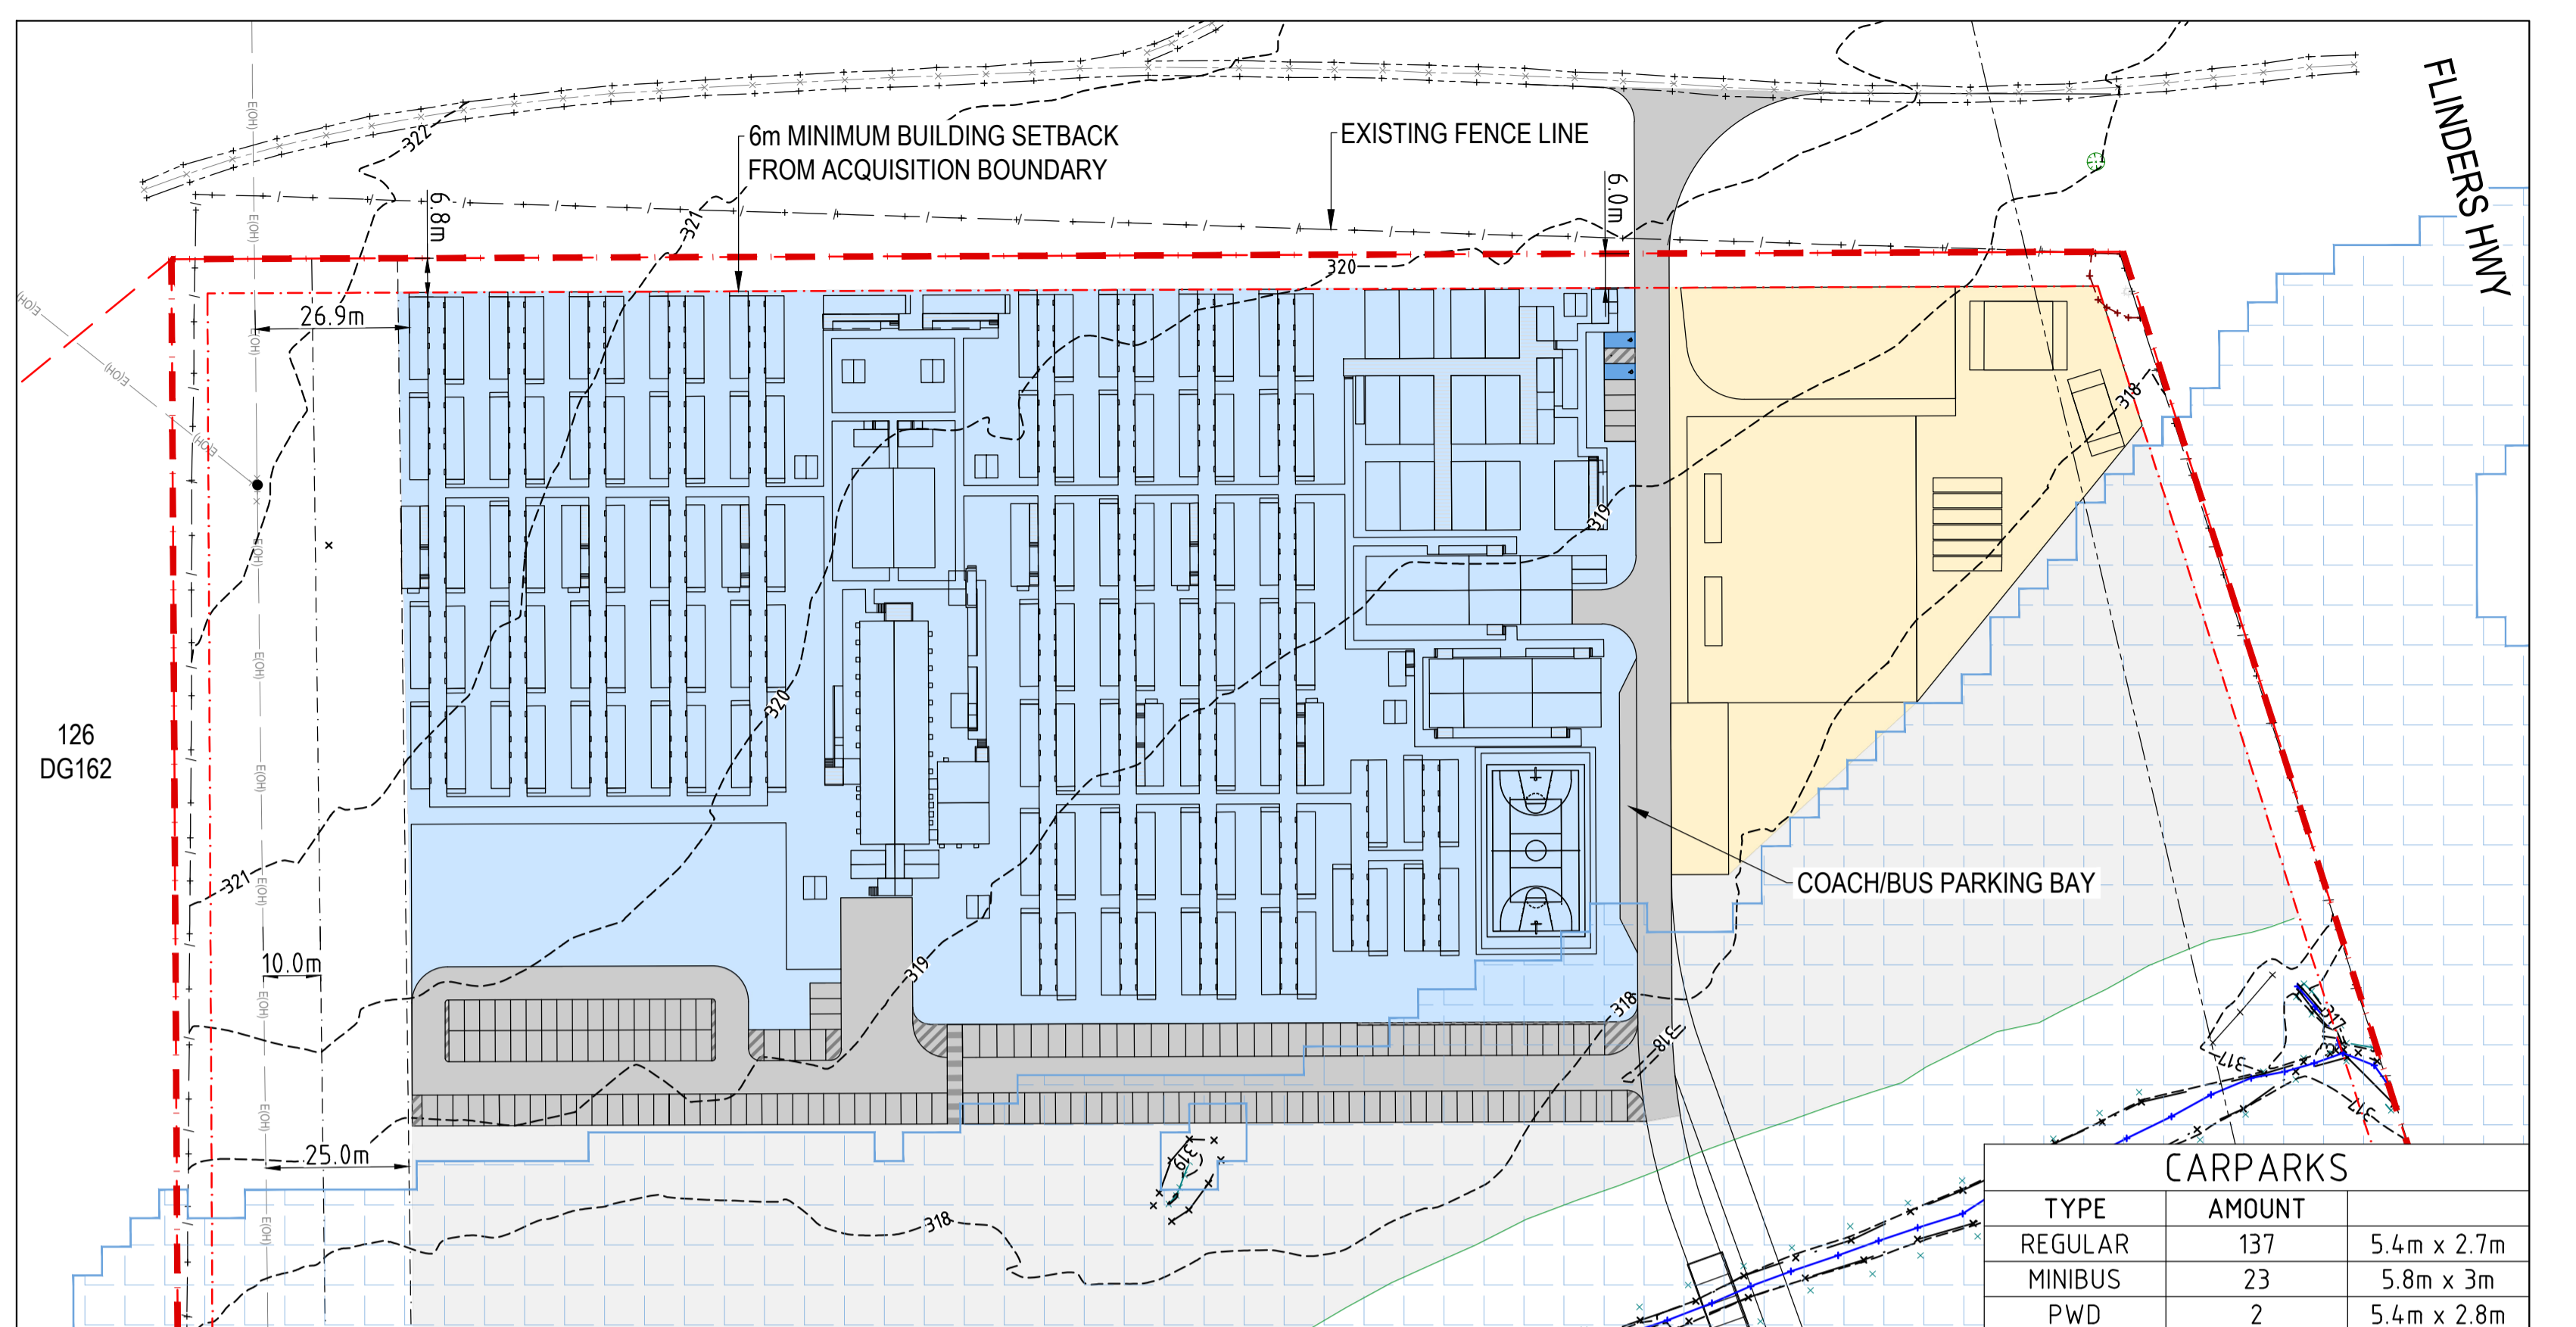

INSET - 410 PERSON CAMP
SCALE 1:1000 (m)

CARPARKS		
TYPE	AMOUNT	
REGULAR	137	5.4m x 2.7m
MINIBUS	23	5.8m x 3m
PWD	2	5.4m x 2.8m

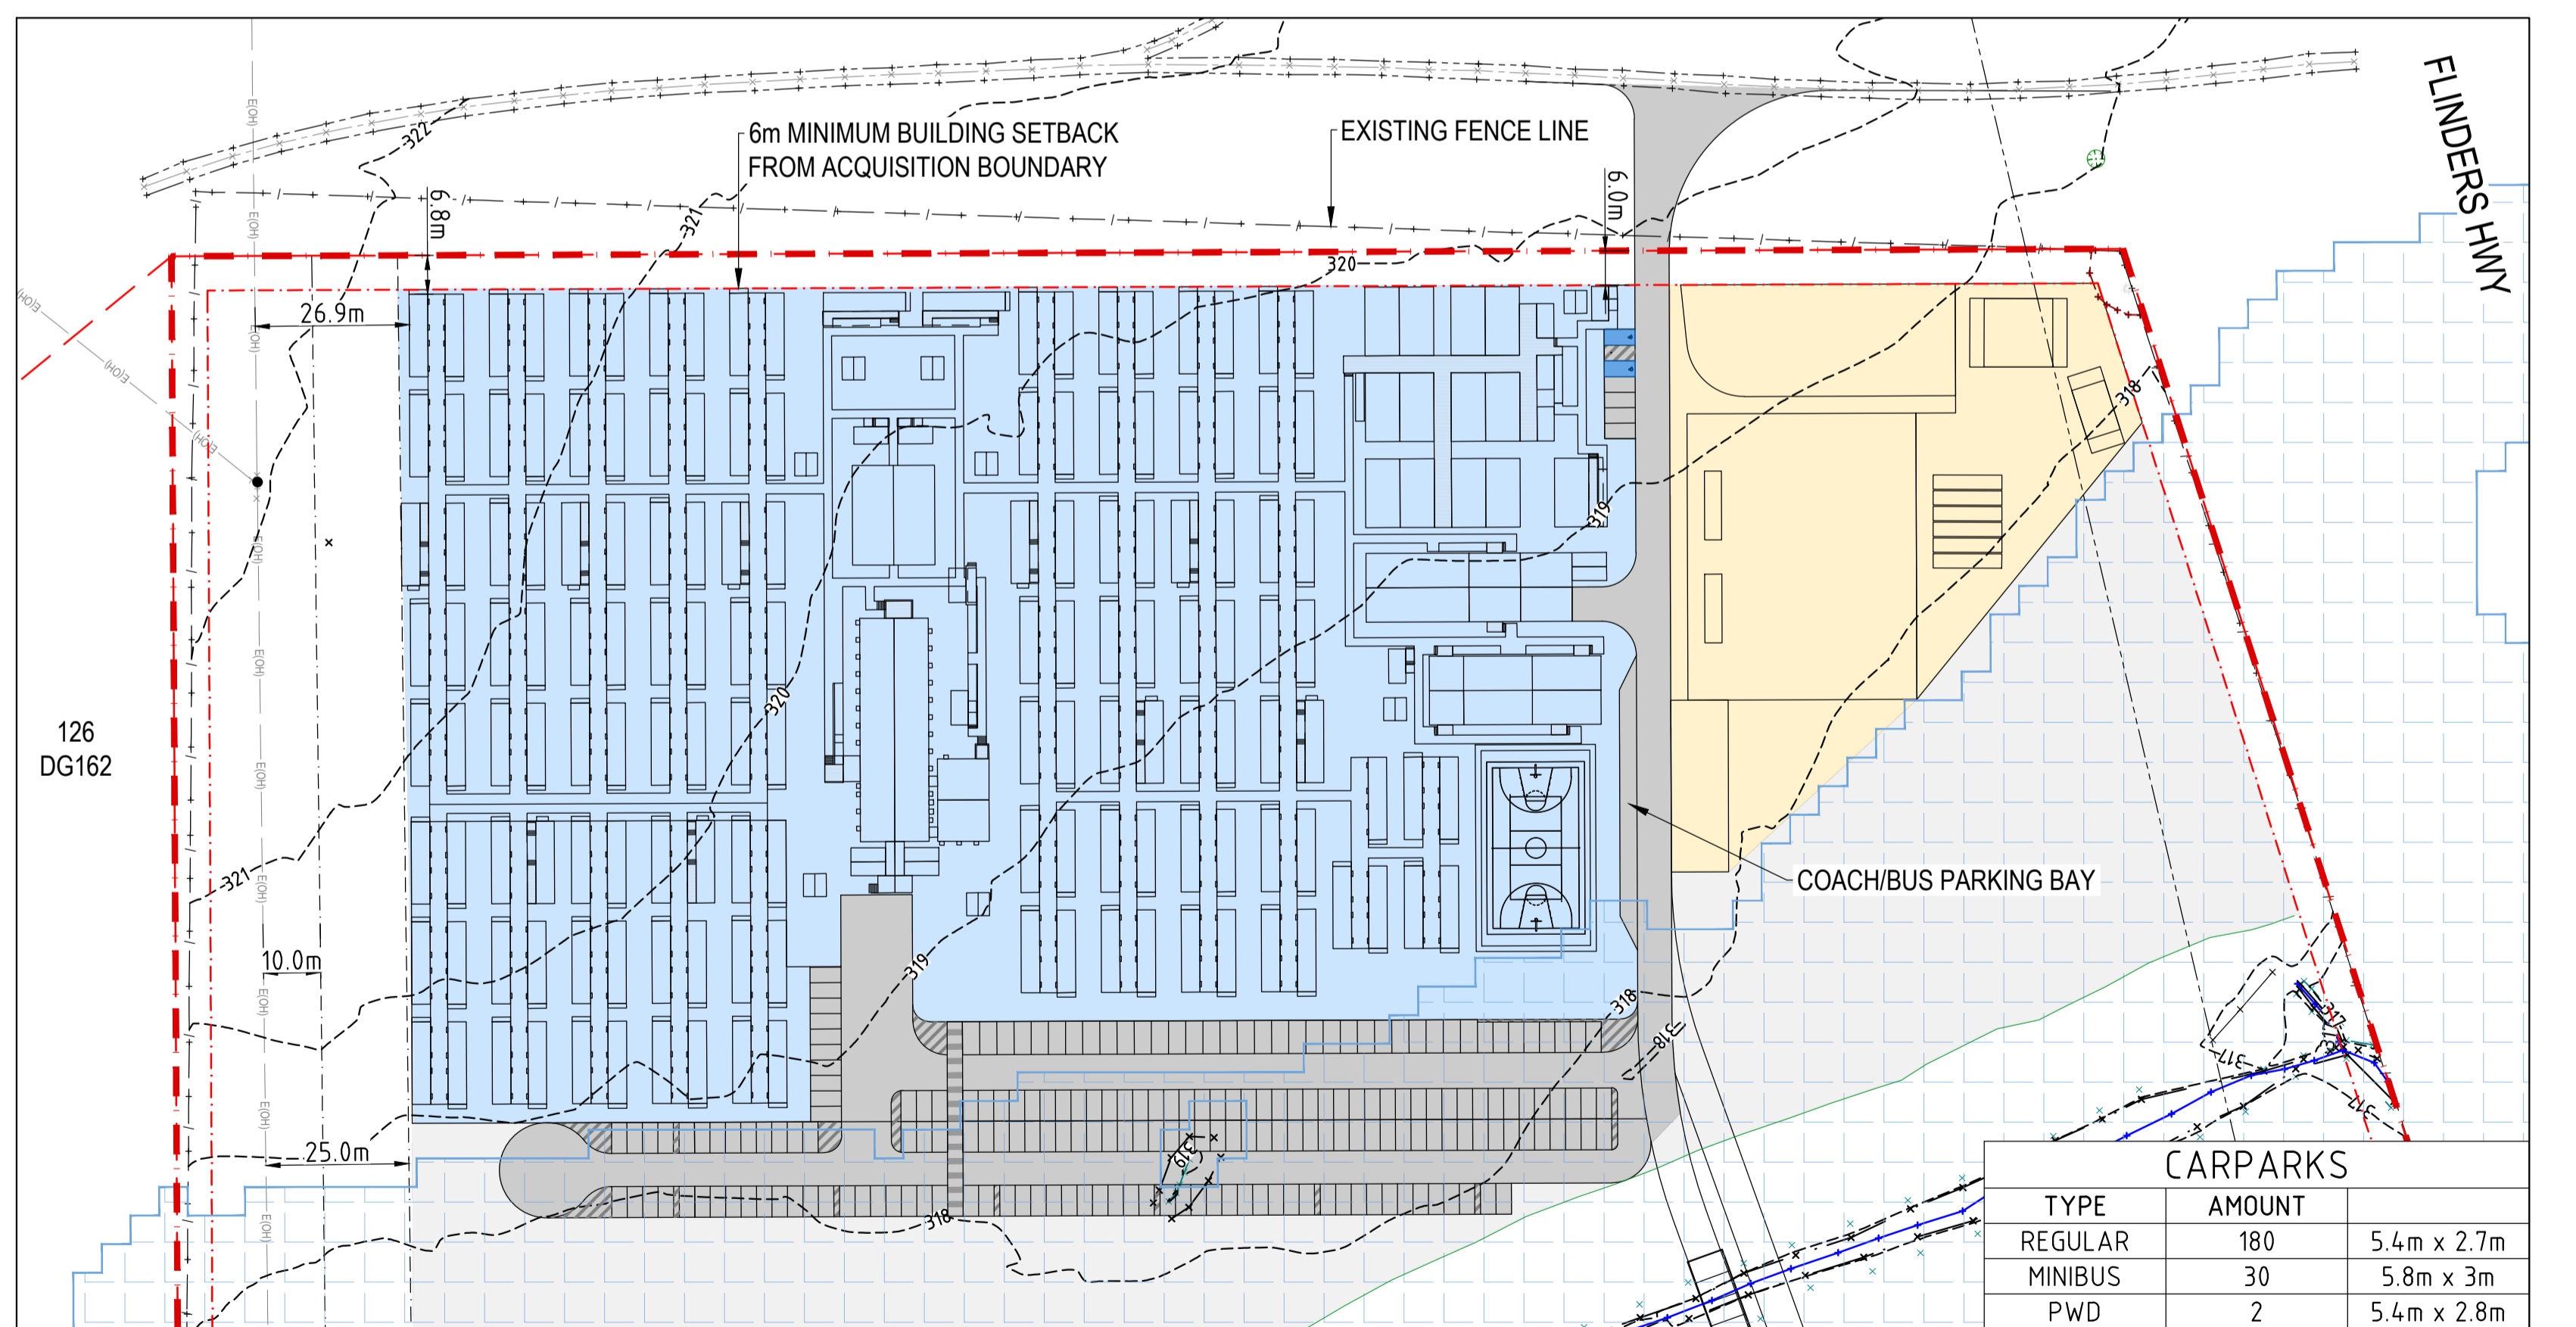


INSET - 540 PERSON CAMP
SCALE 1:1000 (m)

CARPARKS		
TYPE	AMOUNT	
REGULAR	180	5.4m x 2.7m
MINIBUS	30	5.8m x 3m
PWD	2	5.4m x 2.8m

REFERENCE FILES ATTACHED: CU2-HU00-XRF-PAS-100-1155; CU2-HU00-XRF-PAS-100-1950; CU2-HU00-XRF-PAS-100-1500; CU2-HU00-XRF-PAS-100-1120 EX: CU2-HU00-XRF-PAS-100-1115; CU2-HU00-XRF-PAS-100-1850

DRAWING REVISION HISTORY		DRAWN	DESIGNED	REVIEWED	DATE	APPROVED
No.	DESCRIPTION					
B	LAYOUT UPDATED	DPM			07/05/2024	SIGNED
A	LAYOUT UPDATED	DPM			24/04/2024	
A	LAYOUT UPDATED	DPM			18/04/2024	DATE

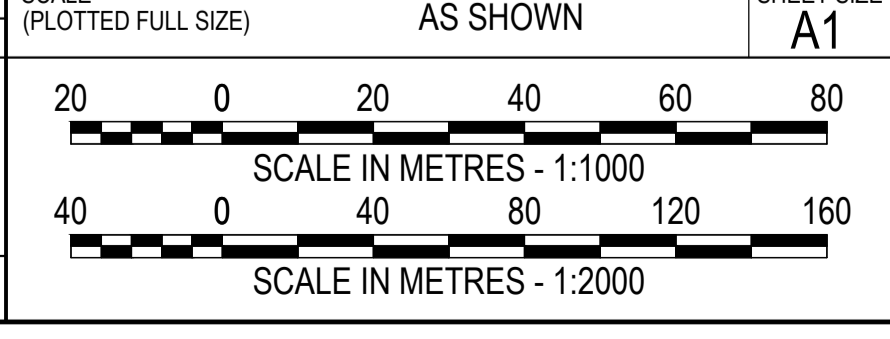

pitt&sherry
pittsh.com.au Phone 1300 748 874 ABN 67 140 184 309
© 2024 PITT & SHERRY (OPERATIONS) PTY LTD. THE DOCUMENT MAY ONLY BE USED FOR THE PURPOSE FOR WHICH IT WAS COMMISSIONED AND IN ACCORDANCE WITH THE TERMS OF ENGAGEMENT.

CLIENT: UGL / CPB JV
CONTRACT TITLE: COPPERSTRING 2032
HUGHENDEN CAMP - DETAILED DESIGN
STATUS: INFORMATION ONLY

DRAWING TITLE: CAMP LAYOUT
DATUMS: GDA20-MGA55
CLIENT No: CU2-HU00
DRAWING No: CU2-HU00-SKT-PAS-100-0011
REVISION: B
PRINT IN COLOUR
May 7, 24 - 13:08:58 Name: CU2-HU00-SKT-PAS-100-U011.dwg Updated By: David McKenzie